

# Gates Chapel Road (County Road No. 65)

Gates Chapel Road was listed as a County Road prior to the acceptance of the 1973 Transportation Act. Unless otherwise shown, a minimum 30' Right of Way applies, although the limits of Prescription may be more.

Parcel 3048 028  
40' from C/L  
80' R/W per DB 35, pg 315

3048 028

Parcel 3048 029  
40' from C/L  
80' R/W per DB 35, pg 315

3048 029

Parcel 3048 032A  
40' from C/L  
80' R/W per DB 35, pg 315

3048 032A

Parcel 3048 032  
40' from C/L  
80' R/W per DB 35, pg 315

3048 032

Parcel 3048 024  
40' from C/L  
80' R/W per DB 35, pg 315

3048 024

Parcel 3048 093A  
40' from C/L  
80' R/W per DB 35, pg 315

3048 093A

Parcel 3048 037G  
40' from C/L  
80' R/W per DB 35, pg 315

3048 037G

L.L.  
248

L.L.  
247

L.L.  
257

L.L.  
258

UNNAMED ROAD

APPROX. L.L.L.

APPROX. L.L.L.

HWY 52 WEST/  
CHATSWORTH HIGHWAY

200 0 200 400 600



GRAPHIC SCALE - FEET

RIGHT OF WAY EXHIBIT	DATE - 09/08/2010
<b>GATES CHAPEL ROAD</b>	PREPARED BY: JCM
	CHECKED BY: MEC



Parcel 3048 016  
40' from C/L  
80' R/W per DB 35, pg 315

3048 016

3048 015

Parcel 3048 015  
40' from C/L  
80' R/W per DB 35, pg 315

Parcel 3048 050C  
40' from C/L  
80' R/W per DB 35, pg 315

3048 050C

WARD DRIVE

APPROX. L.L.L.

L.L.  
221

L.L.  
222

L.L.  
248

L.L.  
247

Parcel 3048 017  
40' from C/L  
80' R/W per DB 35, pg 315

3048 017

3048 027

Parcel 3048 027  
40' from C/L  
80' R/W per DB 35, pg 315

### Gates Chapel Road (County Road No. 65)

Gates Chapel Road was listed as a County Road prior to the acceptance of the 1973 Transportation Act. Unless otherwise shown, a minimum 30' Right of Way applies, although the limits of Prescription may be more.

APPROX. L.L.L.

3048 026

Parcel 3048 026  
40' from C/L  
80' R/W per DB 35, pg 315

Parcel 3048 028  
40' from C/L  
80' R/W per DB 35, pg 315

3048 028

3048 024

Parcel 3048 024  
40' from C/L  
80' R/W per DB 35, pg 315

200 0 200 400 600




GRAPHIC SCALE - FEET

PAGE 2 OF 18

RIGHT OF WAY EXHIBIT	DATE - 09/08/2010
<b>GATES CHAPEL ROAD</b>	PREPARED BY: JCM
	CHECKED BY: MEC



PICKETT MILL  
LANE

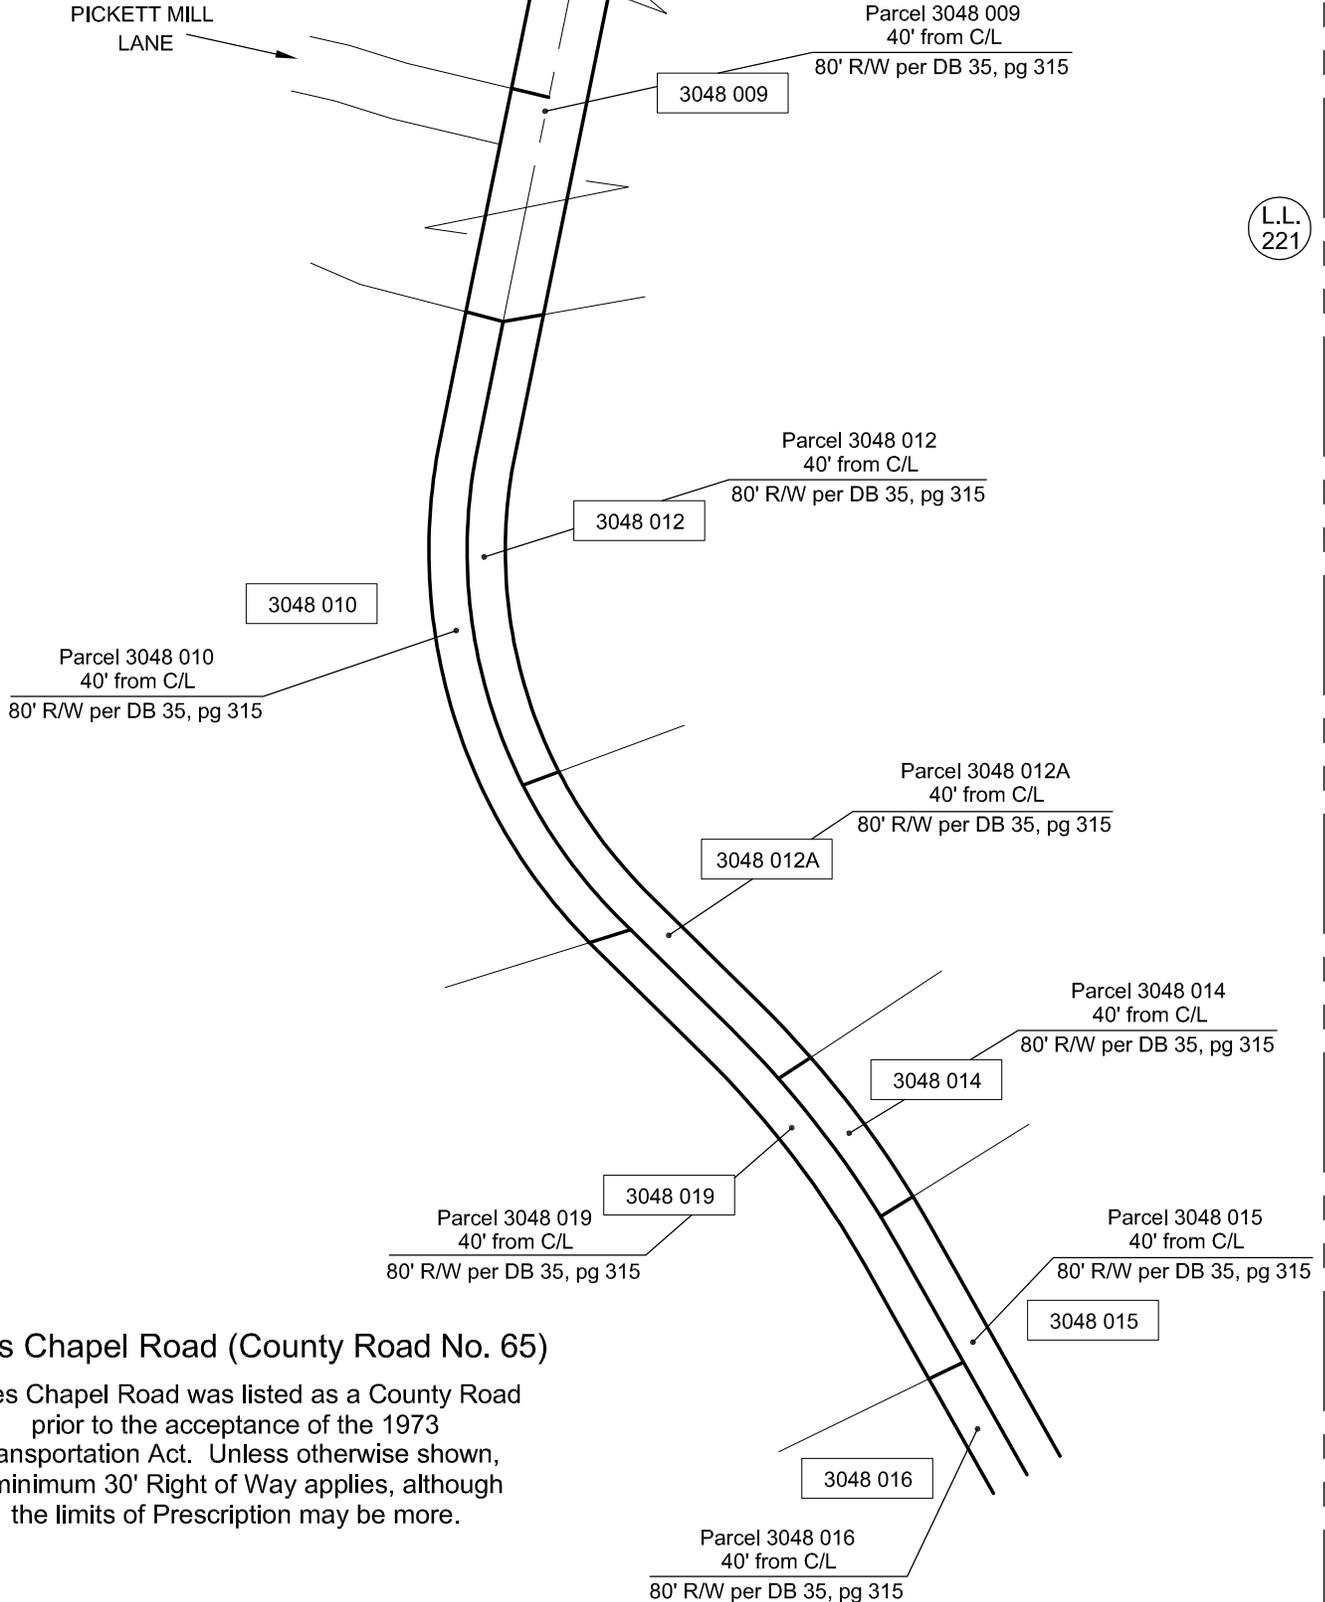

L.L.  
221

APPROX. L.L.L.

### Gates Chapel Road (County Road No. 65)

Gates Chapel Road was listed as a County Road prior to the acceptance of the 1973 Transportation Act. Unless otherwise shown, a minimum 30' Right of Way applies, although the limits of Prescription may be more.




GRAPHIC SCALE - FEET

RIGHT OF WAY EXHIBIT	DATE - 09/08/2010
<b>GATES CHAPEL ROAD</b>	PREPARED BY: JCM
	CHECKED BY: MEC

# Gates Chapel Road (County Road No. 65)

Gates Chapel Road was listed as a County Road prior to the acceptance of the 1973 Transportation Act. Unless otherwise shown, a minimum 30' Right of Way applies, although the limits of Prescription may be more.

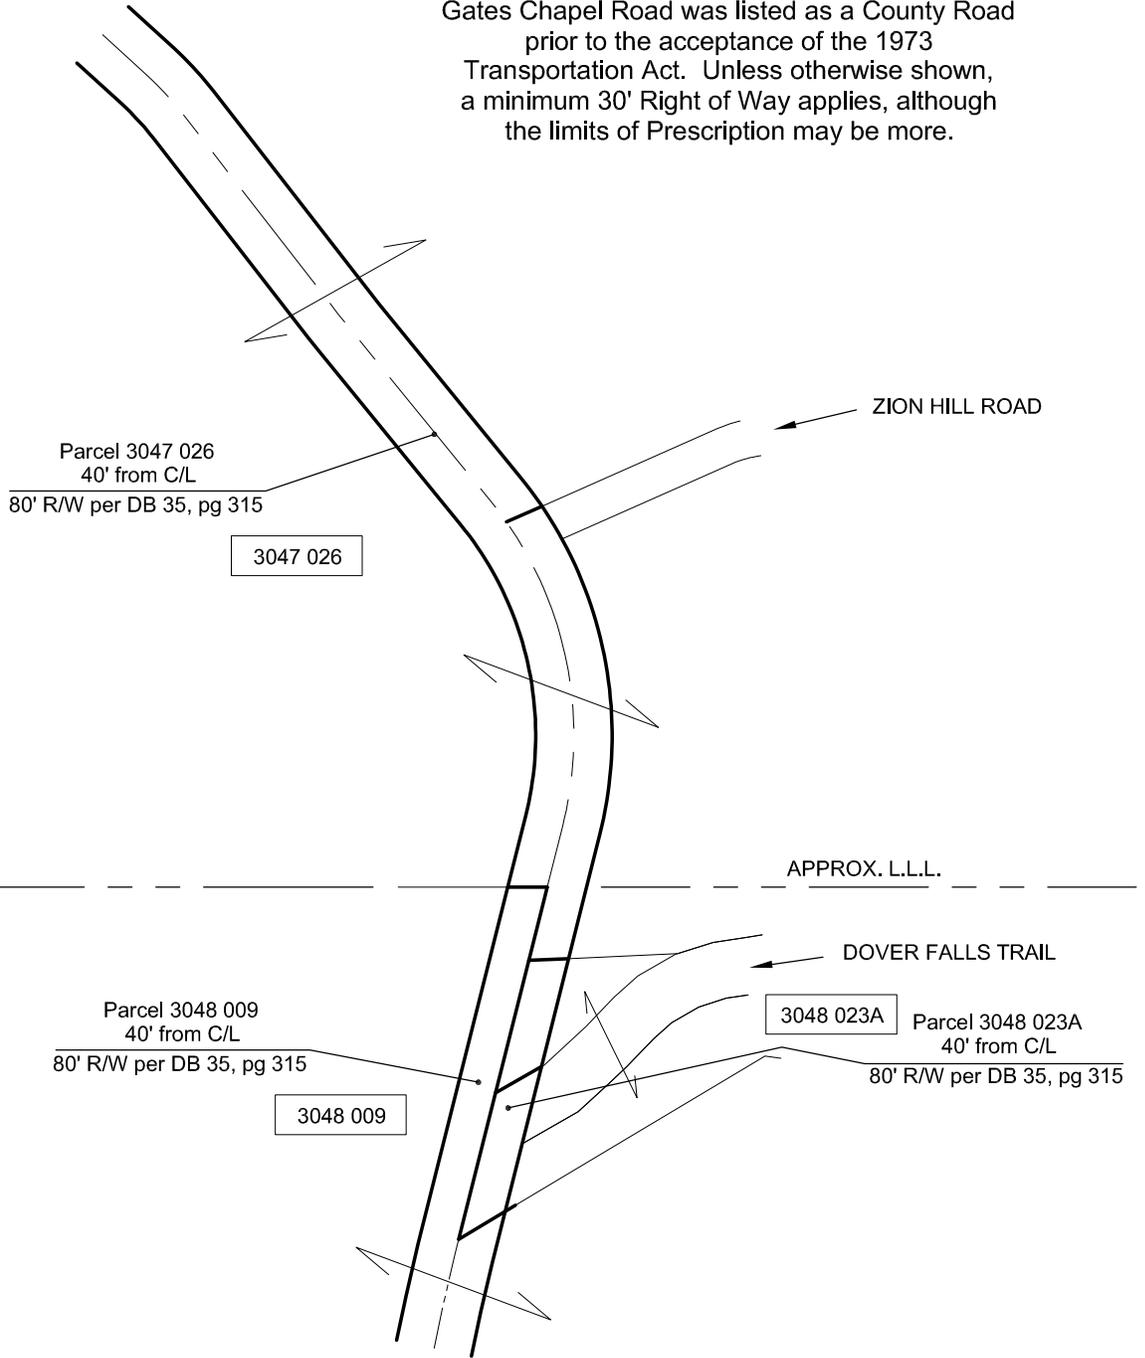

GRAPHIC SCALE - FEET

RIGHT OF WAY EXHIBIT	DATE - 09/08/2010
<b>GATES CHAPEL ROAD</b>	PREPARED BY: JCM
	CHECKED BY: MEC



L.L.  
185

APPROX. L.L.L.

L.L.  
212

3047 025

Parcel 3047 025  
40' from C/L

80' R/W per DB 35, pg 315

### Gates Chapel Road (County Road No. 65)

Gates Chapel Road was listed as a County Road prior to the acceptance of the 1973 Transportation Act. Unless otherwise shown, a minimum 30' Right of Way applies, although the limits of Prescription may be more.



Parcel 3047 026  
40' from C/L  
80' R/W per DB 35, pg 315

3047 026



GRAPHIC SCALE - FEET

RIGHT OF WAY EXHIBIT	DATE - 09/08/2010
<b>GATES CHAPEL ROAD</b>	PREPARED BY: JCM
	CHECKED BY: MEC

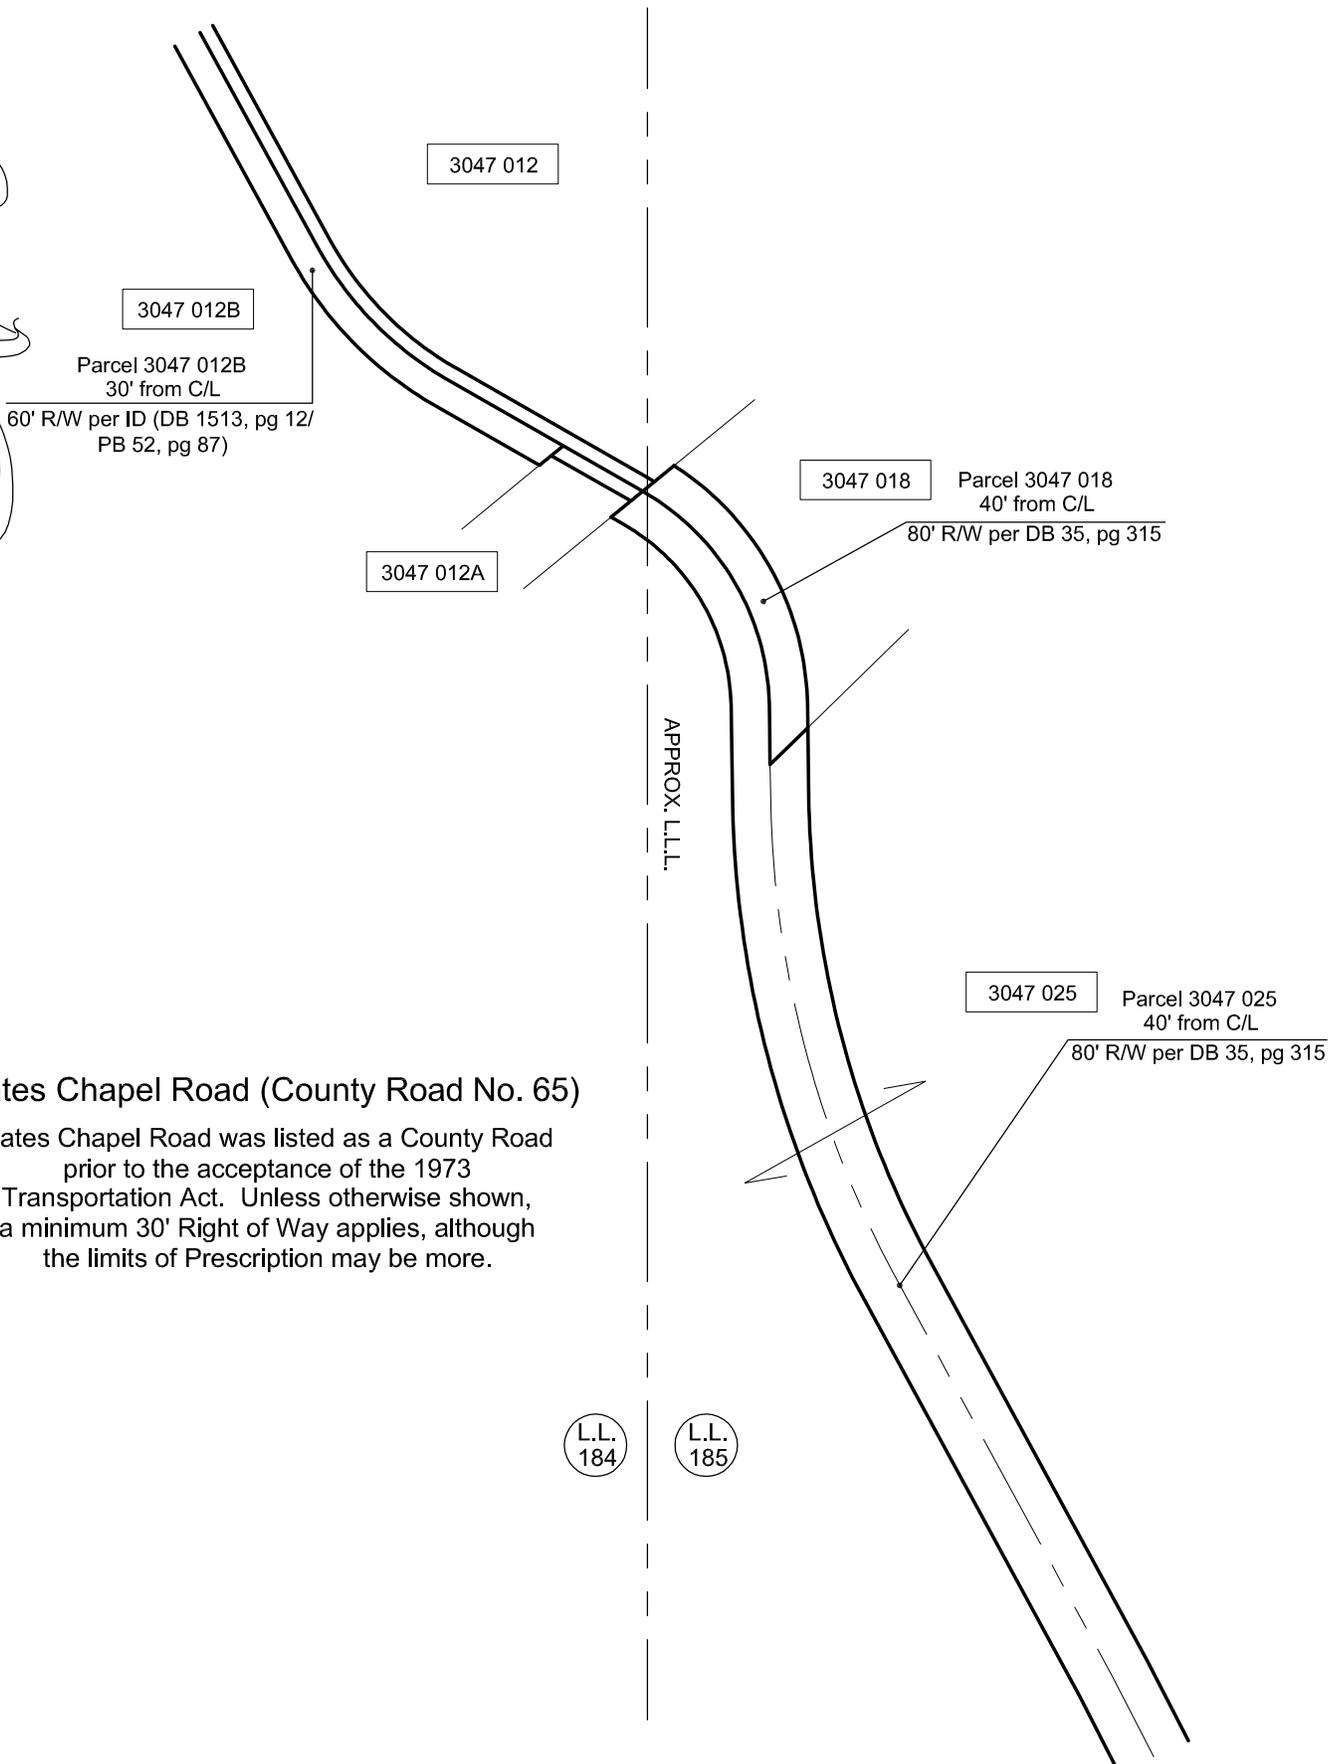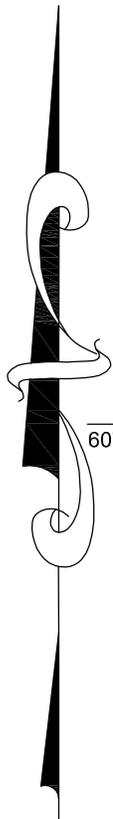

3047 012B  
Parcel 3047 012B  
30' from C/L  
60' R/W per ID (DB 1513, pg 12/  
PB 52, pg 87)

3047 012A

3047 018  
Parcel 3047 018  
40' from C/L  
80' R/W per DB 35, pg 315

3047 025  
Parcel 3047 025  
40' from C/L  
80' R/W per DB 35, pg 315


APPROX. L.L.

L.L.  
184


L.L.  
185

### Gates Chapel Road (County Road No. 65)

Gates Chapel Road was listed as a County Road prior to the acceptance of the 1973 Transportation Act. Unless otherwise shown, a minimum 30' Right of Way applies, although the limits of Prescription may be more.

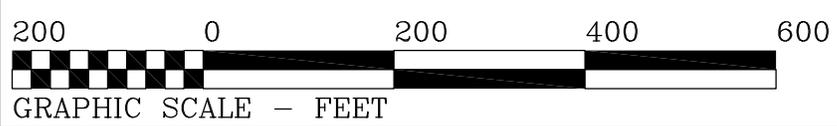

RIGHT OF WAY EXHIBIT	DATE - 09/08/2010
<b>GATES CHAPEL ROAD</b>	PREPARED BY: JCM
	CHECKED BY: MEC

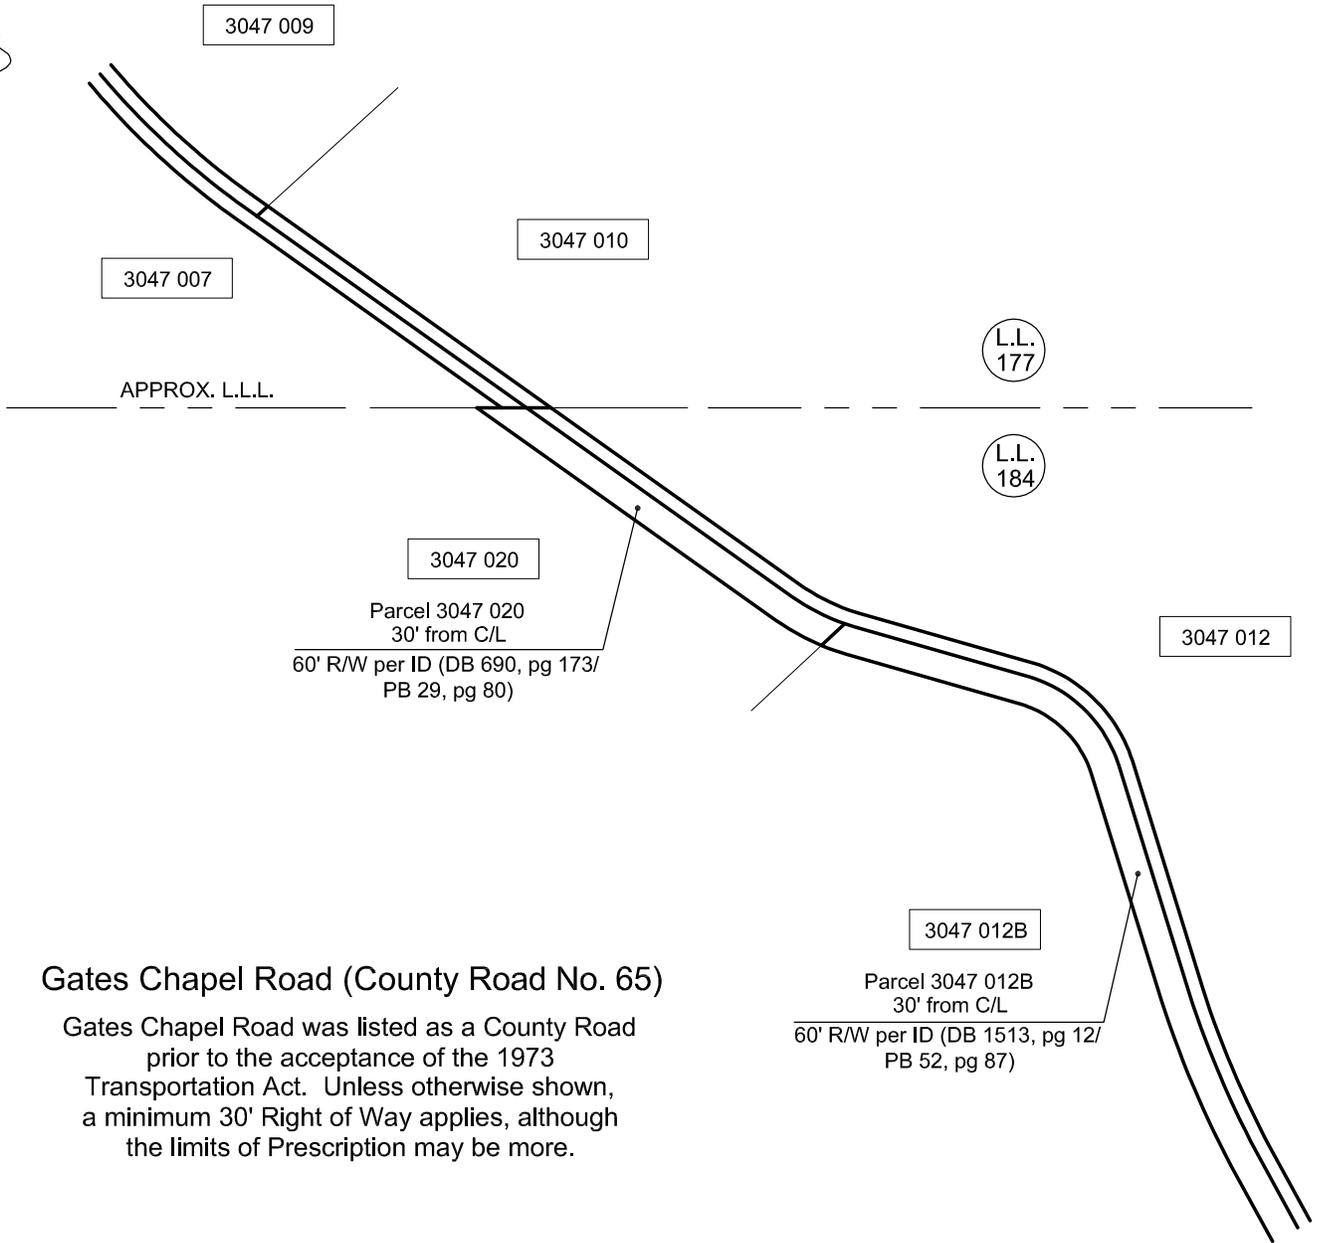

### Gates Chapel Road (County Road No. 65)

Gates Chapel Road was listed as a County Road prior to the acceptance of the 1973 Transportation Act. Unless otherwise shown, a minimum 30' Right of Way applies, although the limits of Prescription may be more.

200 0 200 400 600




GRAPHIC SCALE - FEET

RIGHT OF WAY EXHIBIT	DATE - 09/08/2010
<b>GATES CHAPEL ROAD</b>	PREPARED BY: JCM
	CHECKED BY: MEC



APPROX. L.L.L.

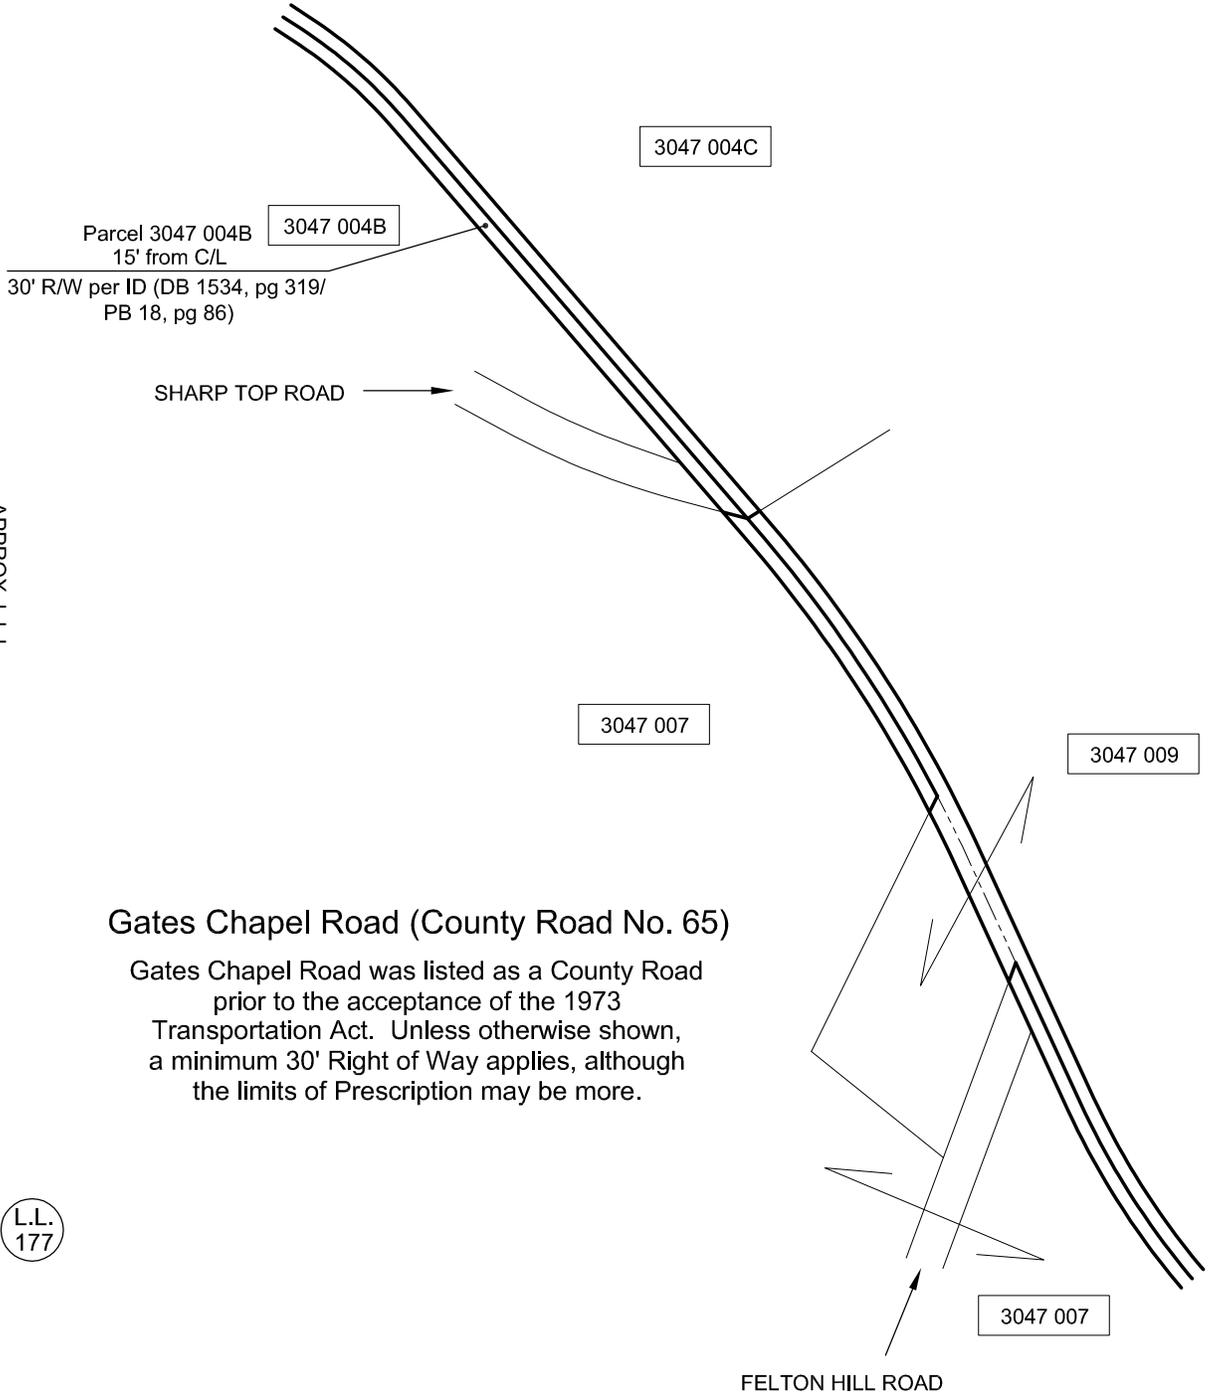

### Gates Chapel Road (County Road No. 65)

Gates Chapel Road was listed as a County Road prior to the acceptance of the 1973 Transportation Act. Unless otherwise shown, a minimum 30' Right of Way applies, although the limits of Prescription may be more.


L.L.  
178

L.L.  
177



GRAPHIC SCALE - FEET

RIGHT OF WAY EXHIBIT	DATE - 09/08/2010
<b>GATES CHAPEL ROAD</b>	PREPARED BY: JCM
	CHECKED BY: MEC

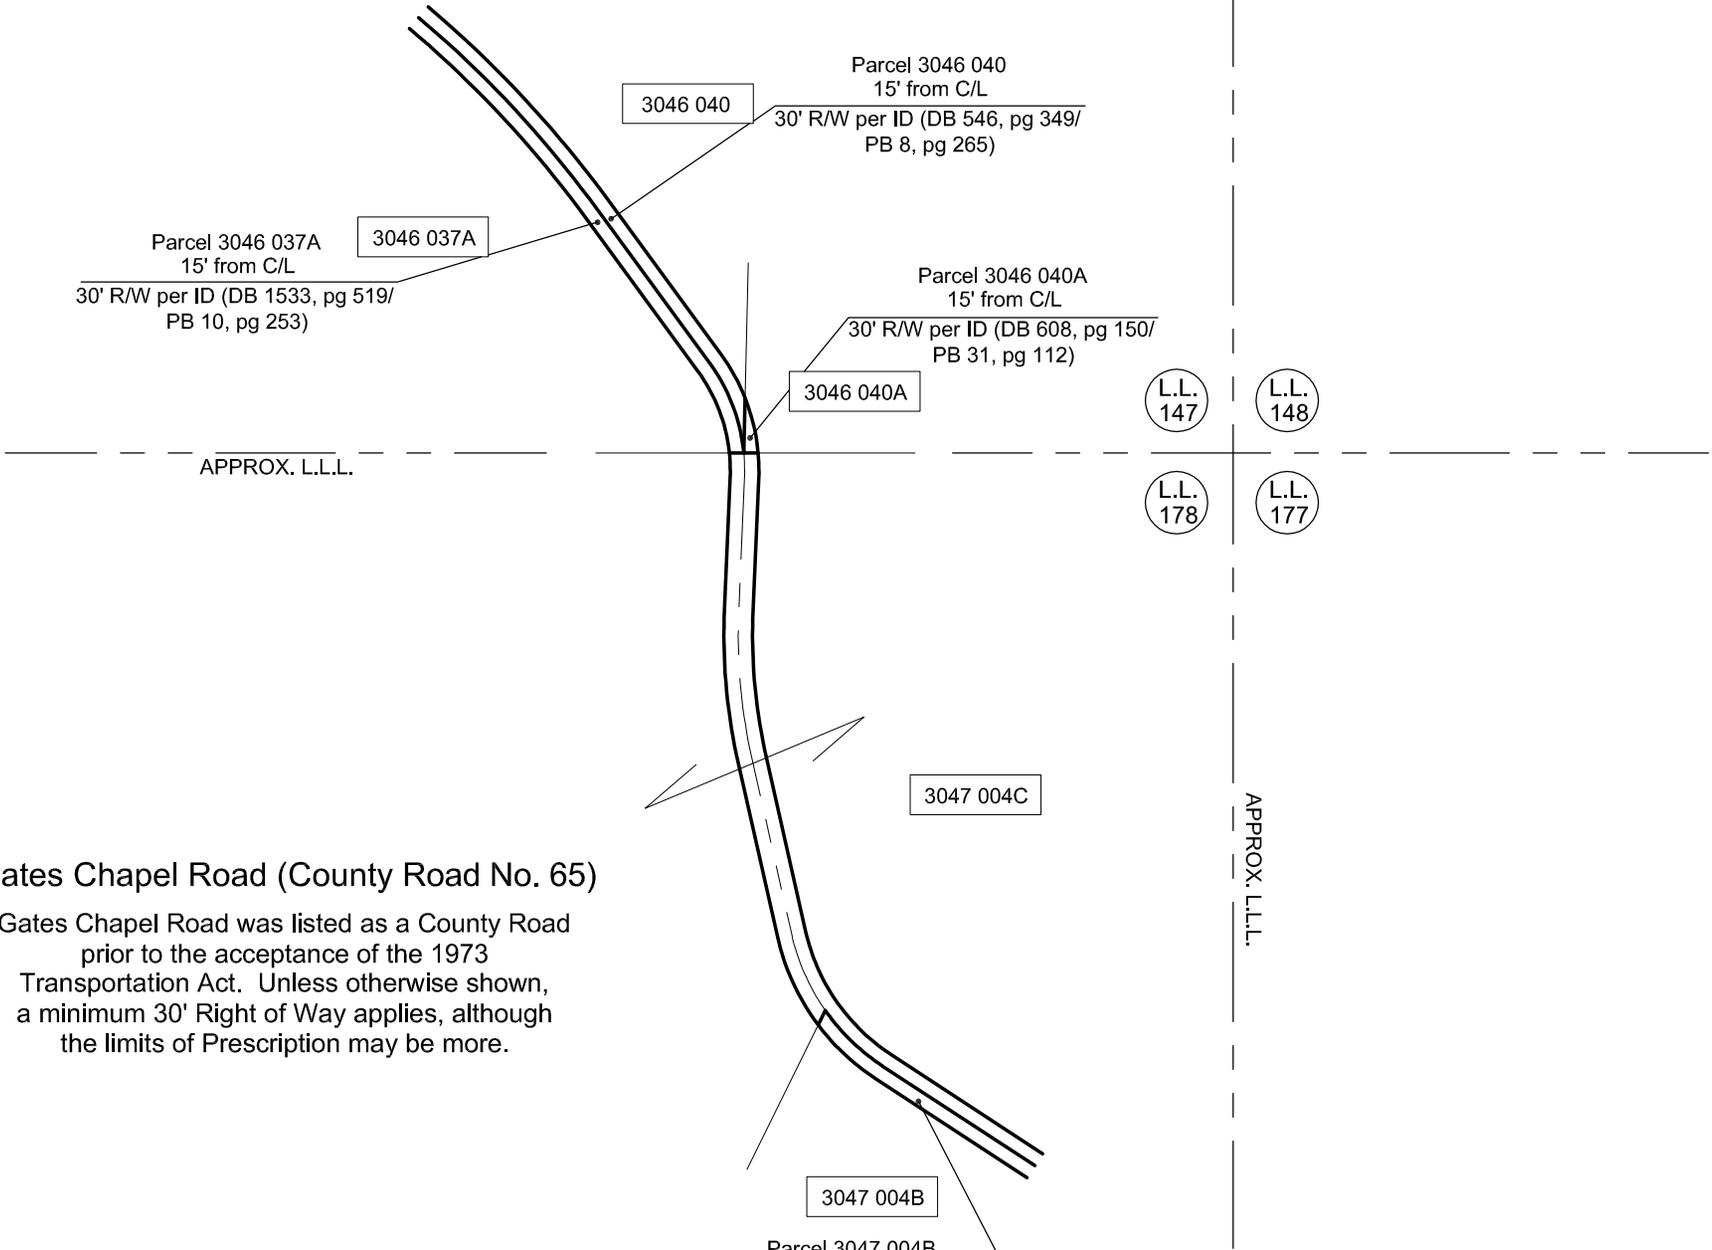

**Gates Chapel Road (County Road No. 65)**

Gates Chapel Road was listed as a County Road prior to the acceptance of the 1973 Transportation Act. Unless otherwise shown, a minimum 30' Right of Way applies, although the limits of Prescription may be more.



GRAPHIC SCALE - FEET

Parcel 3047 004B  
15' from C/L  
30' R/W per ID (DB 1534, pg 319/  
PB 18, pg 86)

APPROX. L.L.L.


RIGHT OF WAY EXHIBIT	DATE - 09/08/2010
<b>GATES CHAPEL ROAD</b>	PREPARED BY: JCM
	CHECKED BY: MEC




L.L.  
147

### Gates Chapel Road (County Road No. 65)

Gates Chapel Road was listed as a County Road prior to the acceptance of the 1973 Transportation Act. Unless otherwise shown, a minimum 30' Right of Way applies, although the limits of Prescription may be more.

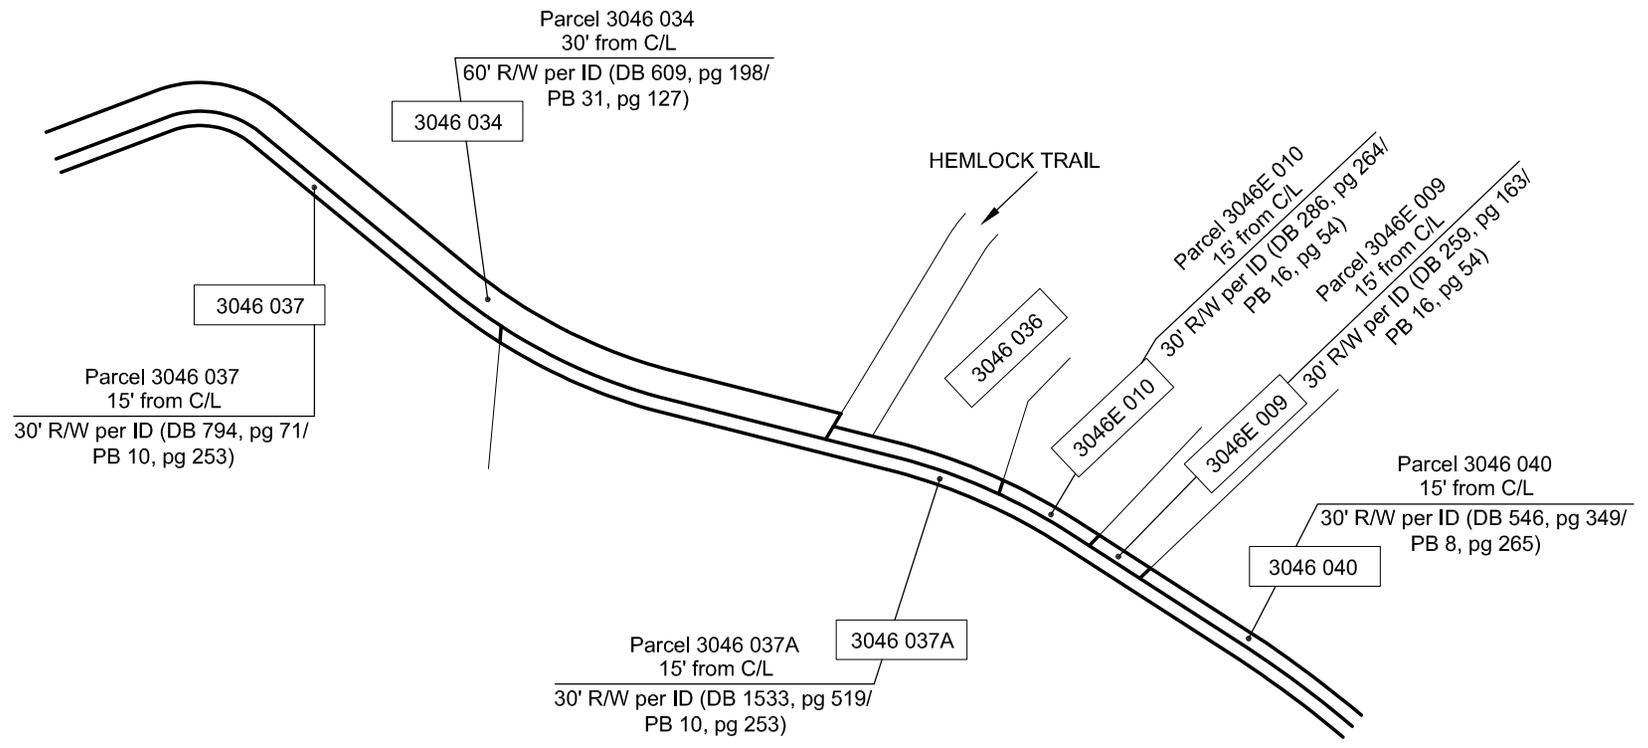

APPROX. L.L.L.

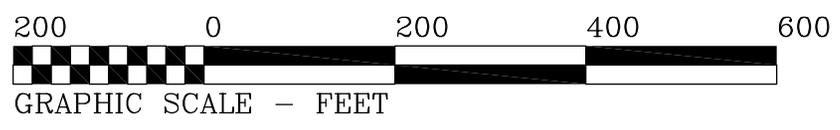

RIGHT OF WAY EXHIBIT	DATE - 09/08/2010
<b>GATES CHAPEL ROAD</b>	PREPARED BY: JCM
	CHECKED BY: MEC



Parcel 3046 029  
30' from C/L  
60' R/W per ID (DB 1023, pg 446/  
PB 17, pg 156)

3046 029

3046 029E

Parcel 3046 029E  
30' from C/L

60' R/W per ID (DB 1399, pg 464/  
PB 17, pg 156)

APPROX. L.L.L.

3046 029B

3046 029D

Parcel 3046 029D  
30' from C/L

60' R/W per ID (DB 1379, pg 5/  
PB 49, pg 117)

### Gates Chapel Road (County Road No. 65)

Gates Chapel Road was listed as a County Road prior to the acceptance of the 1973 Transportation Act. Unless otherwise shown, a minimum 30' Right of Way applies, although the limits of Prescription may be more.

Parcel 3046D 006  
Variable R/W  
(DB 609, pg 198/  
PB 31, pg 127)

3046D 006

Parcel 3046 034  
30' from C/L

60' R/W per ID (DB 609, pg 198/  
PB 31, pg 127)

3046 034

3046 030

Parcel 3046 030  
15' from C/L  
30' R/W per ID (DB 1016, pg 351/  
PB 10, pg 253)

3046 033A

Parcel 3046 033A  
15' from C/L

30' R/W per ID (DB 825, pg 171/  
PB 33, pg 281)

3046 037

Parcel 3046 037  
15' from C/L  
30' R/W per ID (DB 794, pg 71/  
PB 10, pg 253)

3046 037A

Parcel 3046 037A  
15' from C/L

30' R/W per ID (DB 1533, pg 519/  
PB 10, pg 253)

SAM HILL ROAD


L.L.  
146

L.L.  
147



GRAPHIC SCALE - FEET

RIGHT OF WAY EXHIBIT	DATE - 09/08/2010
<b>GATES CHAPEL ROAD</b>	PREPARED BY: JCM
	CHECKED BY: MEC

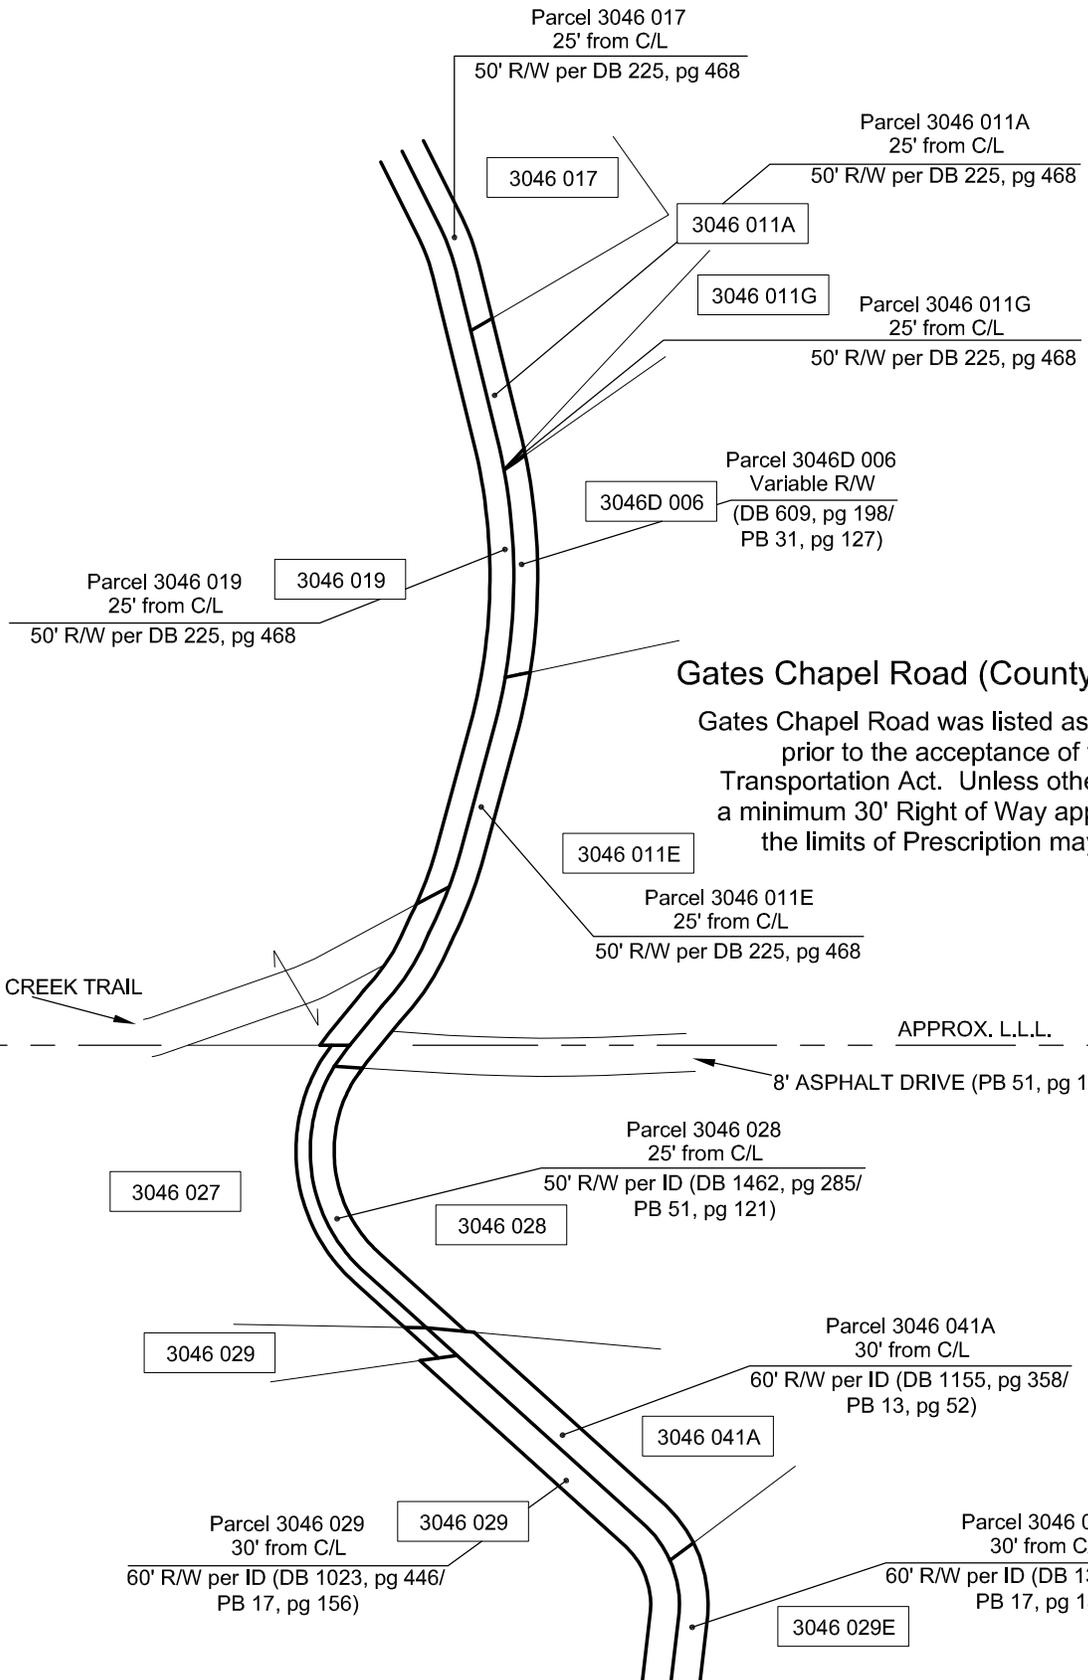

**Gates Chapel Road (County Road No. 65)**

Gates Chapel Road was listed as a County Road prior to the acceptance of the 1973 Transportation Act. Unless otherwise shown, a minimum 30' Right of Way applies, although the limits of Prescription may be more.

MOUNTAINTOWN CREEK TRAIL

APPROX. L.L.L.

8' ASPHALT DRIVE (PB 51, pg 121)



L.L.  
143

L.L.  
146



GRAPHIC SCALE - FEET

RIGHT OF WAY EXHIBIT	DATE - 09/08/2010
<b>GATES CHAPEL ROAD</b>	PREPARED BY: JCM
	CHECKED BY: MEC

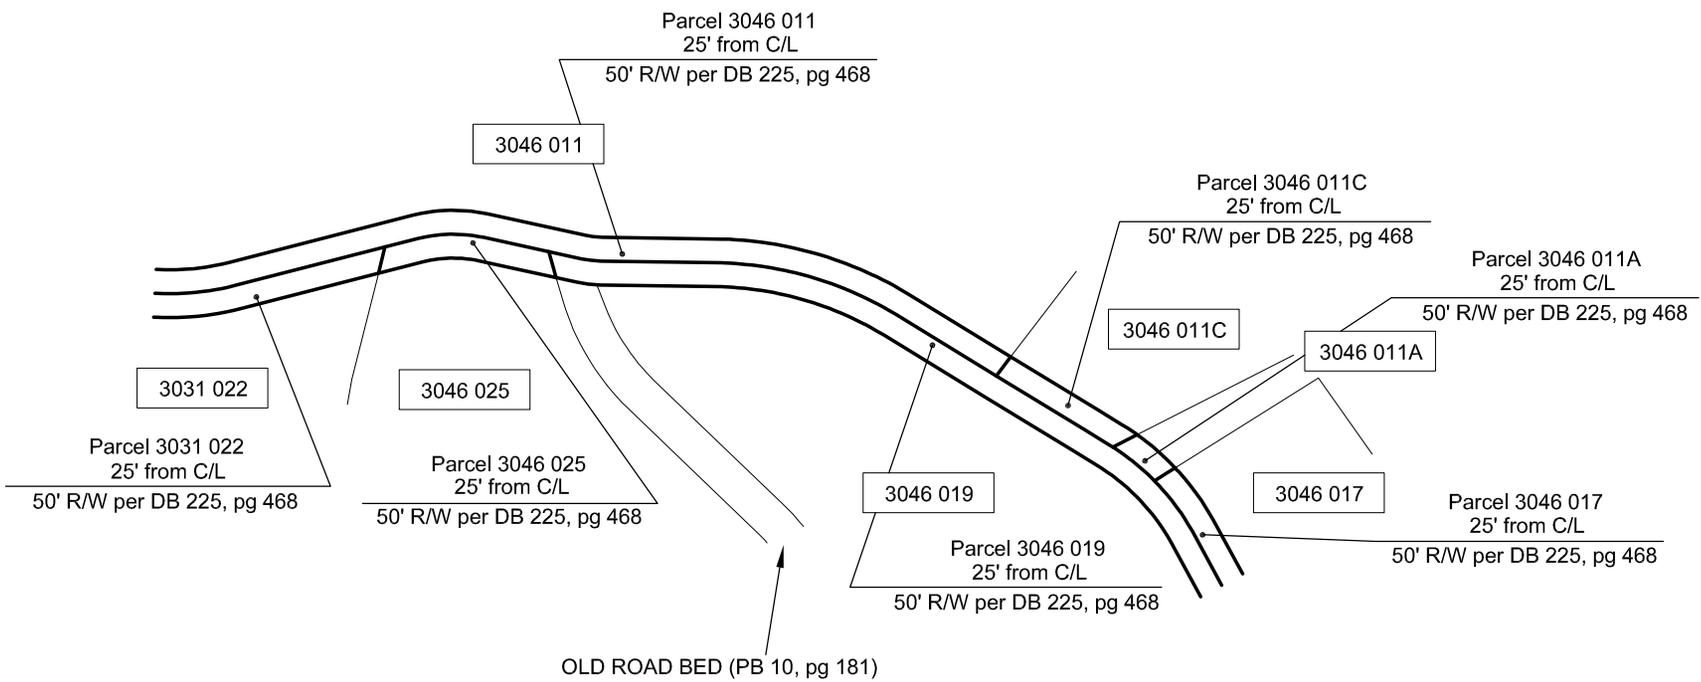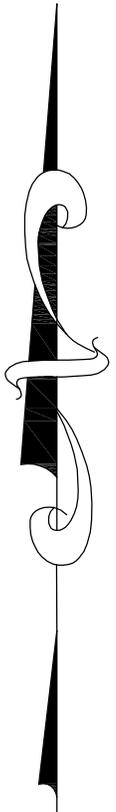

### Gates Chapel Road (County Road No. 65)

Gates Chapel Road was listed as a County Road prior to the acceptance of the 1973 Transportation Act. Unless otherwise shown, a minimum 30' Right of Way applies, although the limits of Prescription may be more.

L.L.  
143

APPROX. L.L.L.

200 0 200 400 600




GRAPHIC SCALE - FEET

RIGHT OF WAY EXHIBIT	DATE - 09/08/2010
<b>GATES CHAPEL ROAD</b>	PREPARED BY: JCM
	CHECKED BY: MEC

# Gates Chapel Road (County Road No. 65)

Gates Chapel Road was listed as a County Road prior to the acceptance of the 1973 Transportation Act. Unless otherwise shown, a minimum 30' Right of Way applies, although the limits of Prescription may be more.

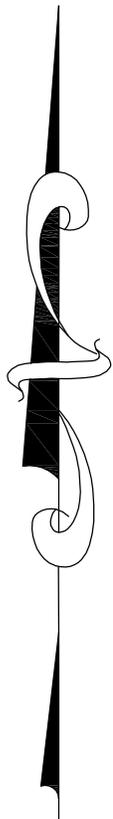

Parcel 3046 012  
25' from C/L  
50' R/W per DB 225, pg 468

3031 012

L.L.  
110

L.L.  
143

APPROX. L.L.L.

Parcel 3046 011  
25' from C/L  
50' R/W per DB 225, pg 468

3046 011

Parcel 3046 011B  
25' from C/L  
50' R/W per DB 225, pg 468

3046 011B

TEMPLE HILL ROAD

Parcel 3031 012A  
25' from C/L  
50' R/W per DB 225, pg 468

3031 012A

Parcel 3046 011  
25' from C/L  
50' R/W per DB 225, pg 468

3046 011

Parcel 3031 019  
25' from C/L  
50' R/W per DB 225, pg 468



3031 019

3031 022  
Parcel 3031 022  
25' from C/L  
50' R/W per DB 225, pg 468



GRAPHIC SCALE - FEET

RIGHT OF WAY EXHIBIT	DATE - 09/08/2010
<b>GATES CHAPEL ROAD</b>	PREPARED BY: JCM
	CHECKED BY: MEC

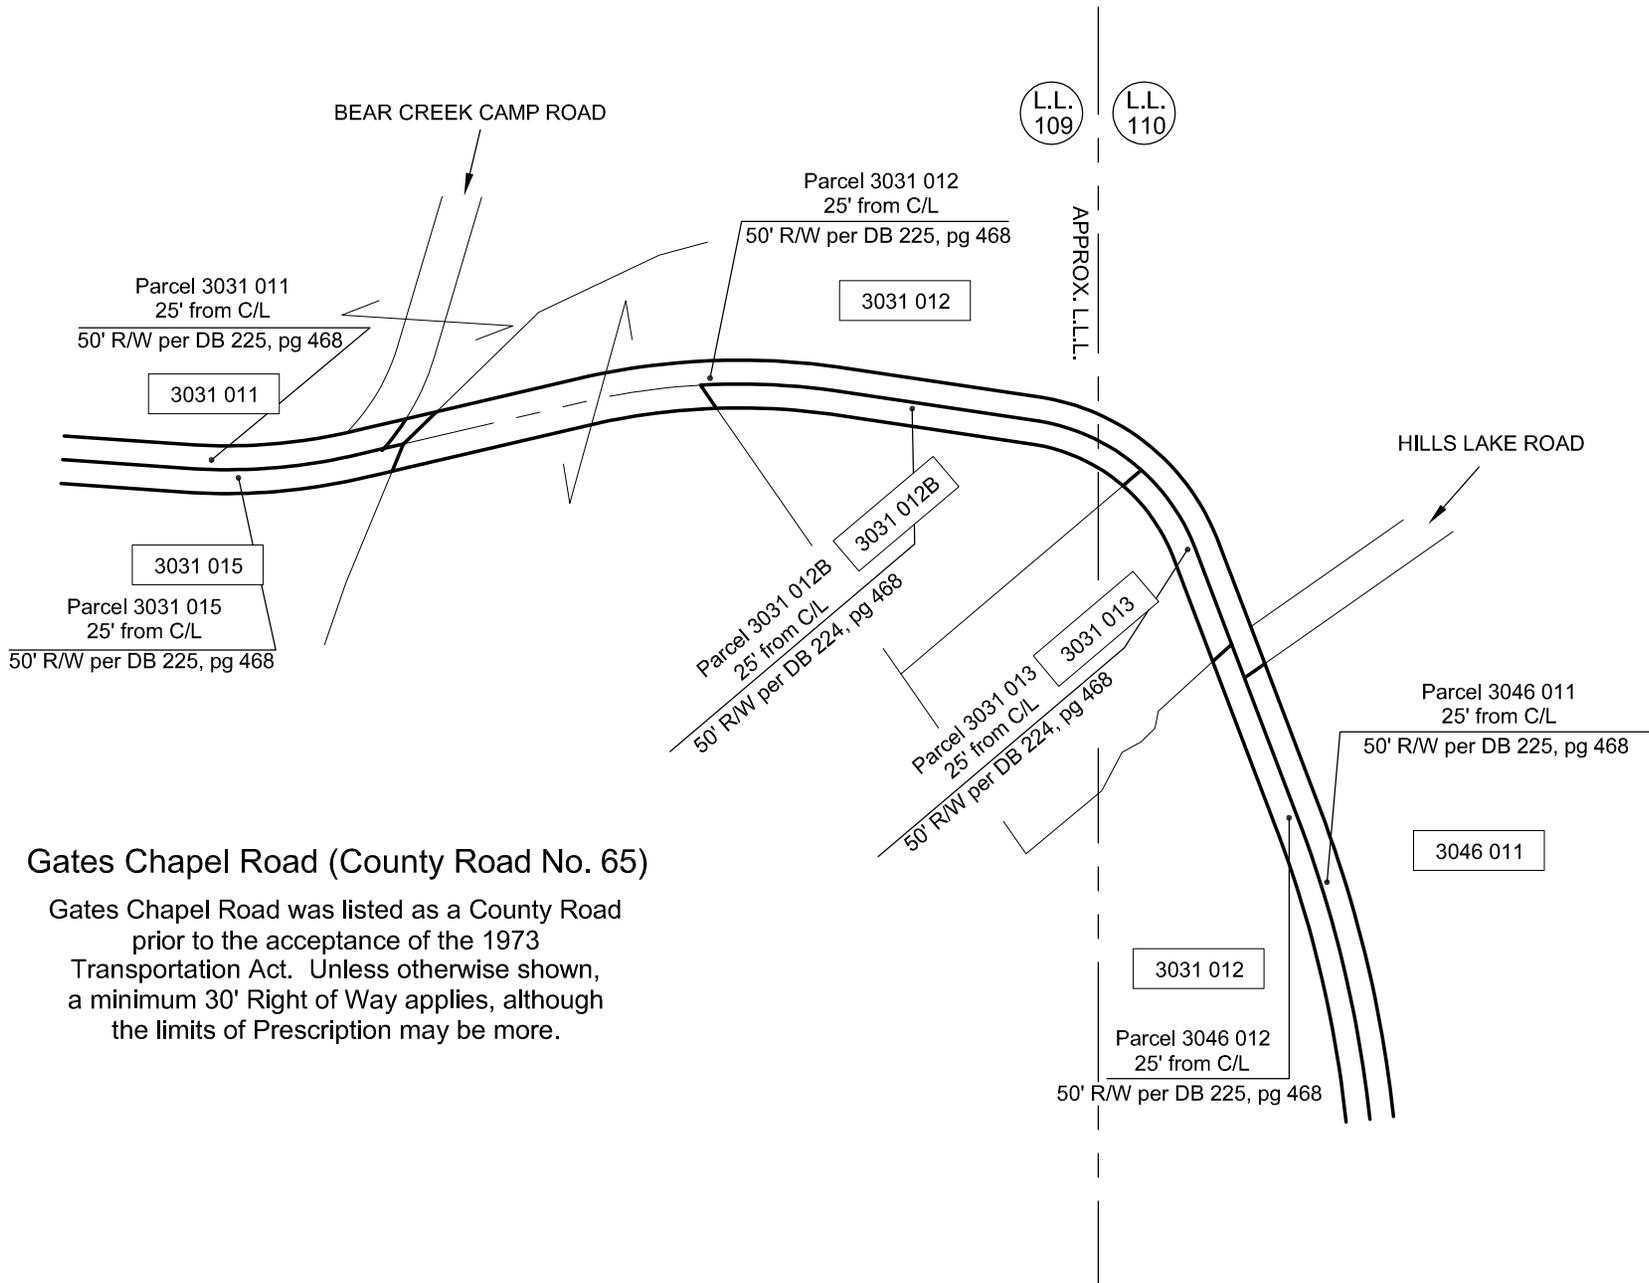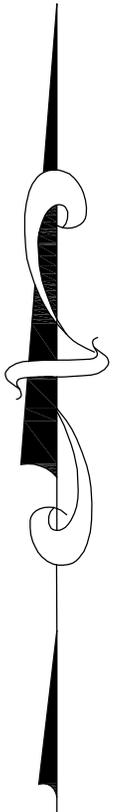

**Gates Chapel Road (County Road No. 65)**

Gates Chapel Road was listed as a County Road prior to the acceptance of the 1973 Transportation Act. Unless otherwise shown, a minimum 30' Right of Way applies, although the limits of Prescription may be more.



RIGHT OF WAY EXHIBIT	DATE - 09/08/2010
<b>GATES CHAPEL ROAD</b>	PREPARED BY: JCM
	CHECKED BY: MEC

APPROX. L.L.L.

L.L.  
109

Parcel 3031 010A  
25' from C/L  
50' R/W per DB 225, pg 468

3031 010A

Parcel 3031 010  
25' from C/L  
50' R/W per DB 225, pg 468

3031 010

3031 015

Parcel 3031 015  
25' from C/L  
50' R/W per DB 225, pg 468

Parcel 3031 011  
25' from C/L  
50' R/W per DB 225, pg 468

3031 011

### Gates Chapel Road (County Road No. 65)

Gates Chapel Road was listed as a County Road prior to the acceptance of the 1973 Transportation Act. Unless otherwise shown, a minimum 30' Right of Way applies, although the limits of Prescription may be more.

200 0 200 400 600





GRAPHIC SCALE - FEET

RIGHT OF WAY EXHIBIT	DATE - 09/08/2010
<b>GATES CHAPEL ROAD</b>	PREPARED BY: JCM
	CHECKED BY: MEC



# Gates Chapel Road (County Road No. 65)

Gates Chapel Road was listed as a County Road prior to the acceptance of the 1973 Transportation Act. Unless otherwise shown, a minimum 30' Right of Way applies, although the limits of Prescription may be more.

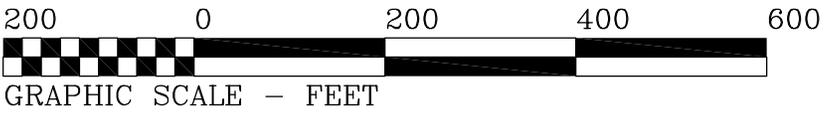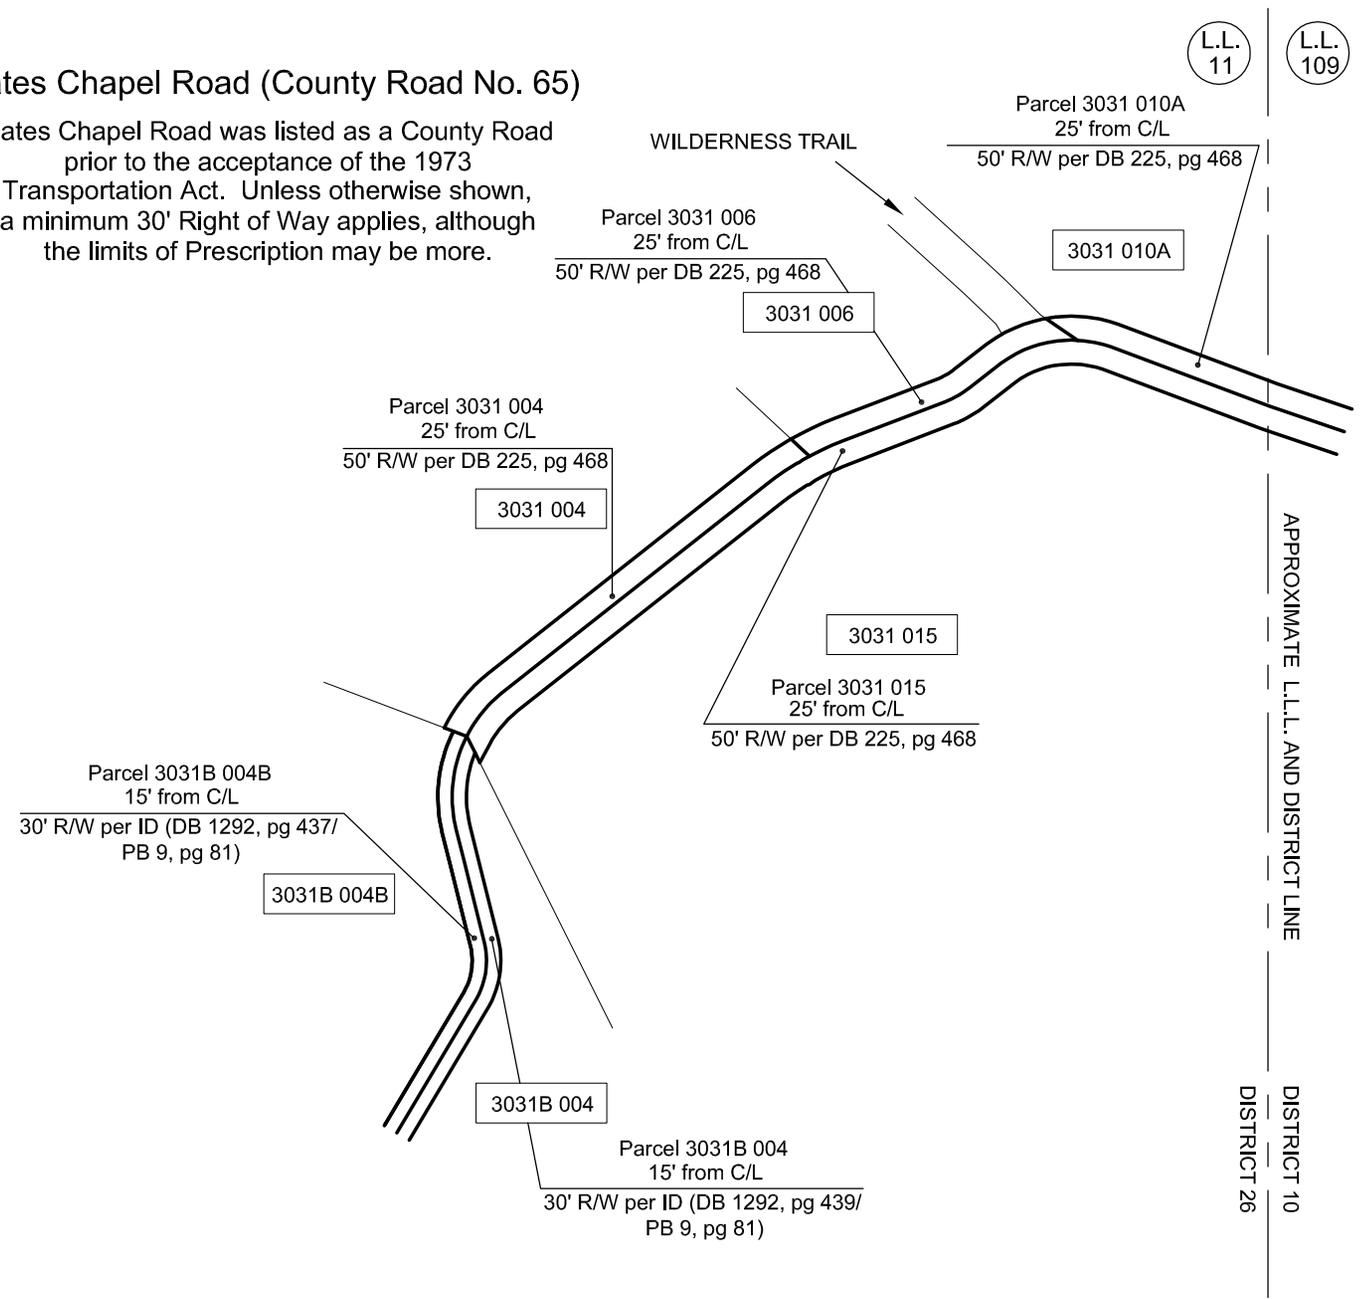


L.L.  
11

L.L.  
109


APPROXIMATE L.L.L. AND DISTRICT LINE  
DISTRICT 10  
DISTRICT 26

RIGHT OF WAY EXHIBIT	DATE - 09/08/2010
<b>GATES CHAPEL ROAD</b>	PREPARED BY: JCM
	CHECKED BY: MEC

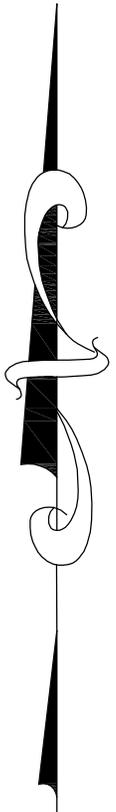

# Gates Chapel Road (County Road No. 65)

Gates Chapel Road was listed as a County Road prior to the acceptance of the 1973 Transportation Act. Unless otherwise shown, a minimum 30' Right of Way applies, although the limits of Prescription may be more.

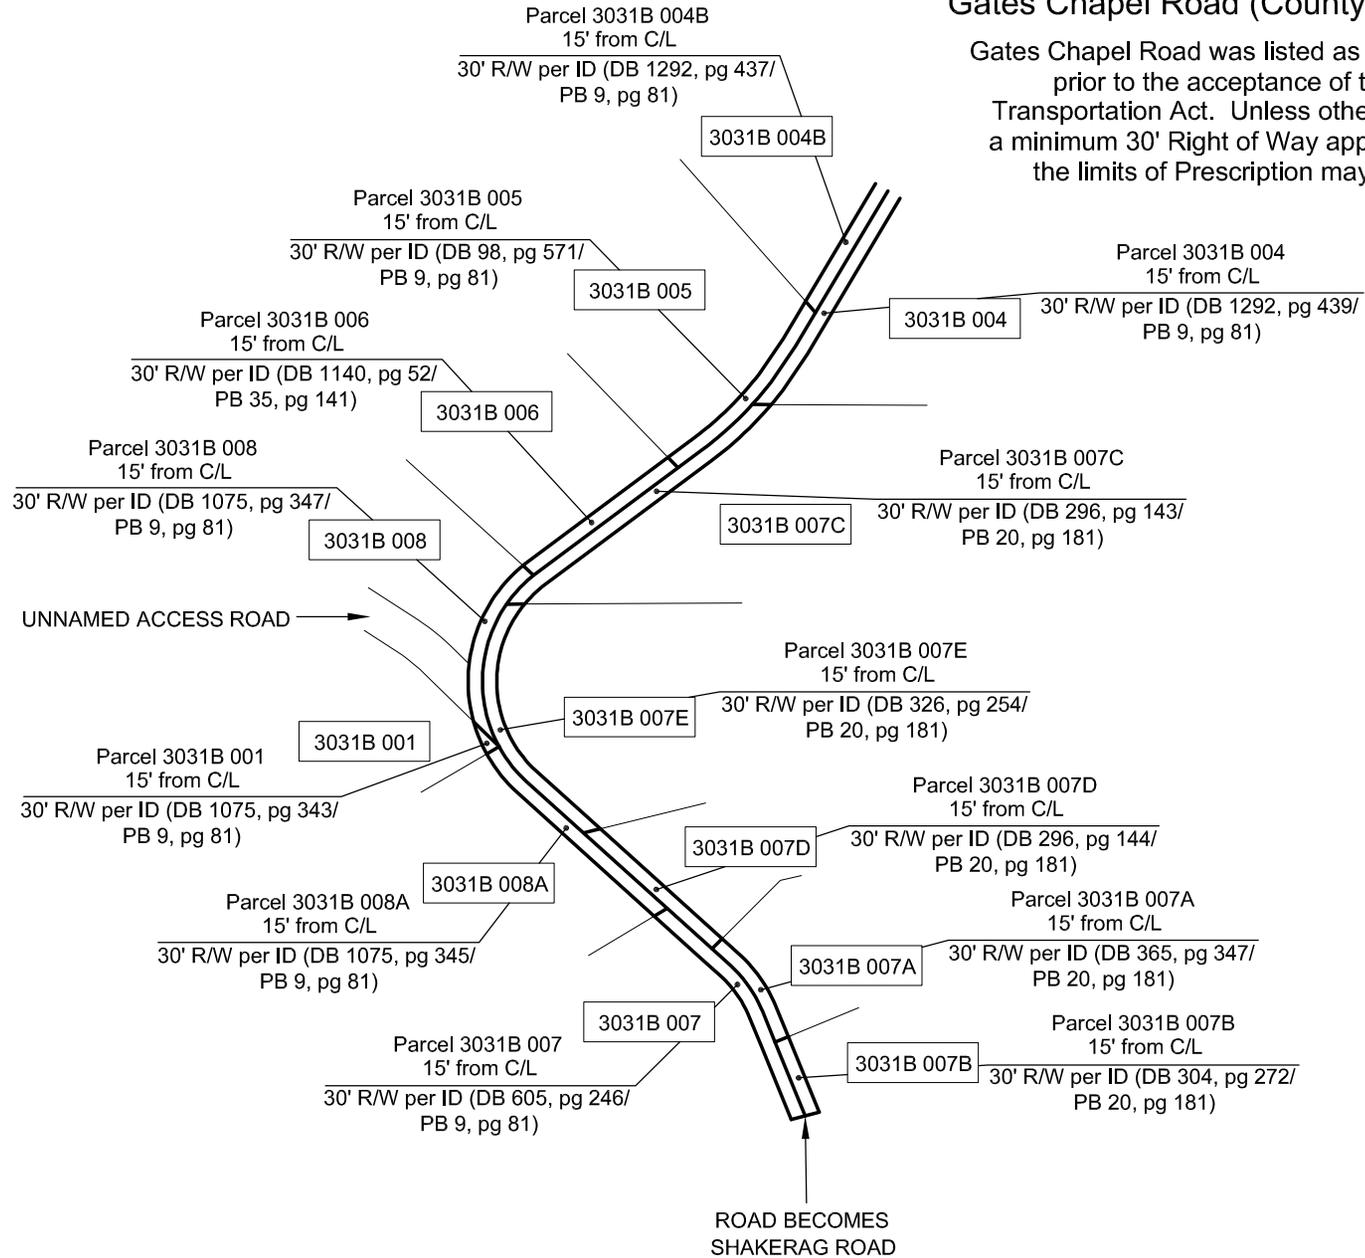

L.L.  
11

APPROXIMATE L.L.L. AND DISTRICT LINE

200 0 200 400 600



GRAPHIC SCALE - FEET

RIGHT OF WAY EXHIBIT	DATE - 09/08/2010
<b>GATES CHAPEL ROAD</b>	PREPARED BY: JCM
	CHECKED BY: MEC