


Stone Pile Gap Road

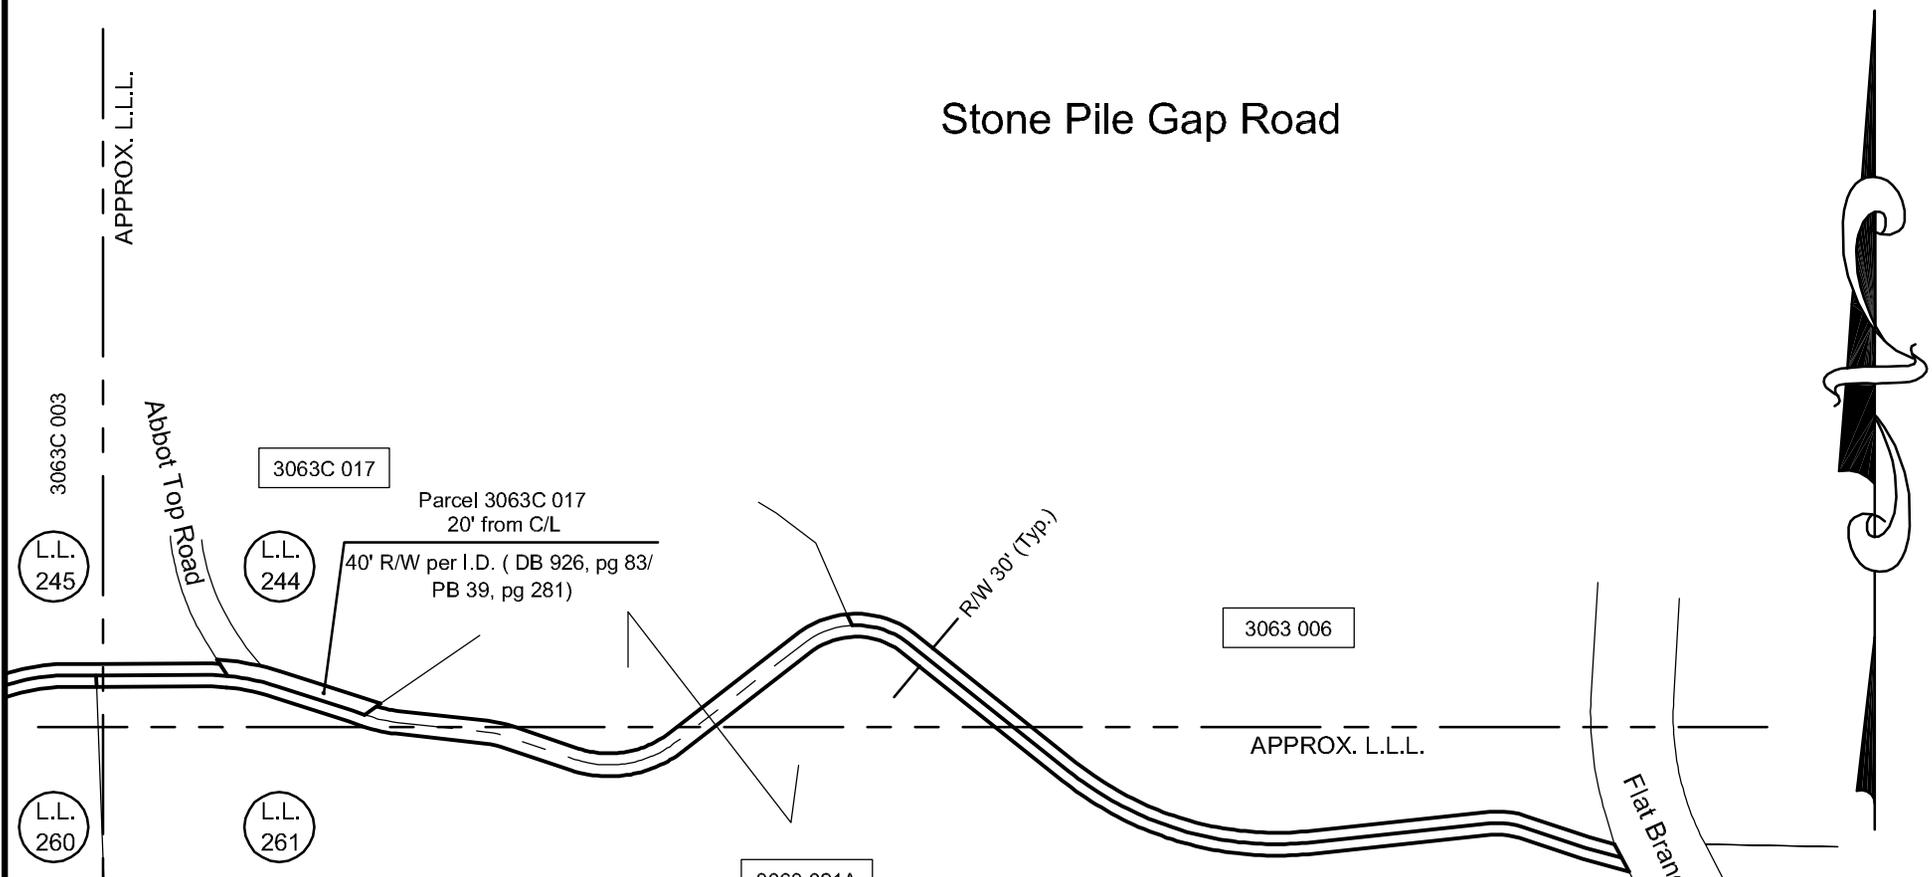

LEGEND

5378 099	—	Parcel Number
R/W	—	Right of Way
C/L	—	Center Line
I.D.	—	Implied Dedication
DB, pg	—	Deed Book & Page
PB, pg	—	Plat Book & Page
L.L.L.	—	Land Lot Line

This drawing represents a compilation of available data. It does not represent a field survey nor title search and is subject to discovery of any superior information. Minimum Right of Way is the extent of prescription and maintenance, or 30' for roads that were County maintained prior to 1973.


250 0 250 500 750



GRAPHIC SCALE - FEET

RIGHT OF WAY EXHIBIT	DATE - 10/27/2009
Stone Pile Gap Road	PREPARED BY: SRH
	CHECKED BY: MEC


Stone Pile Gap Road

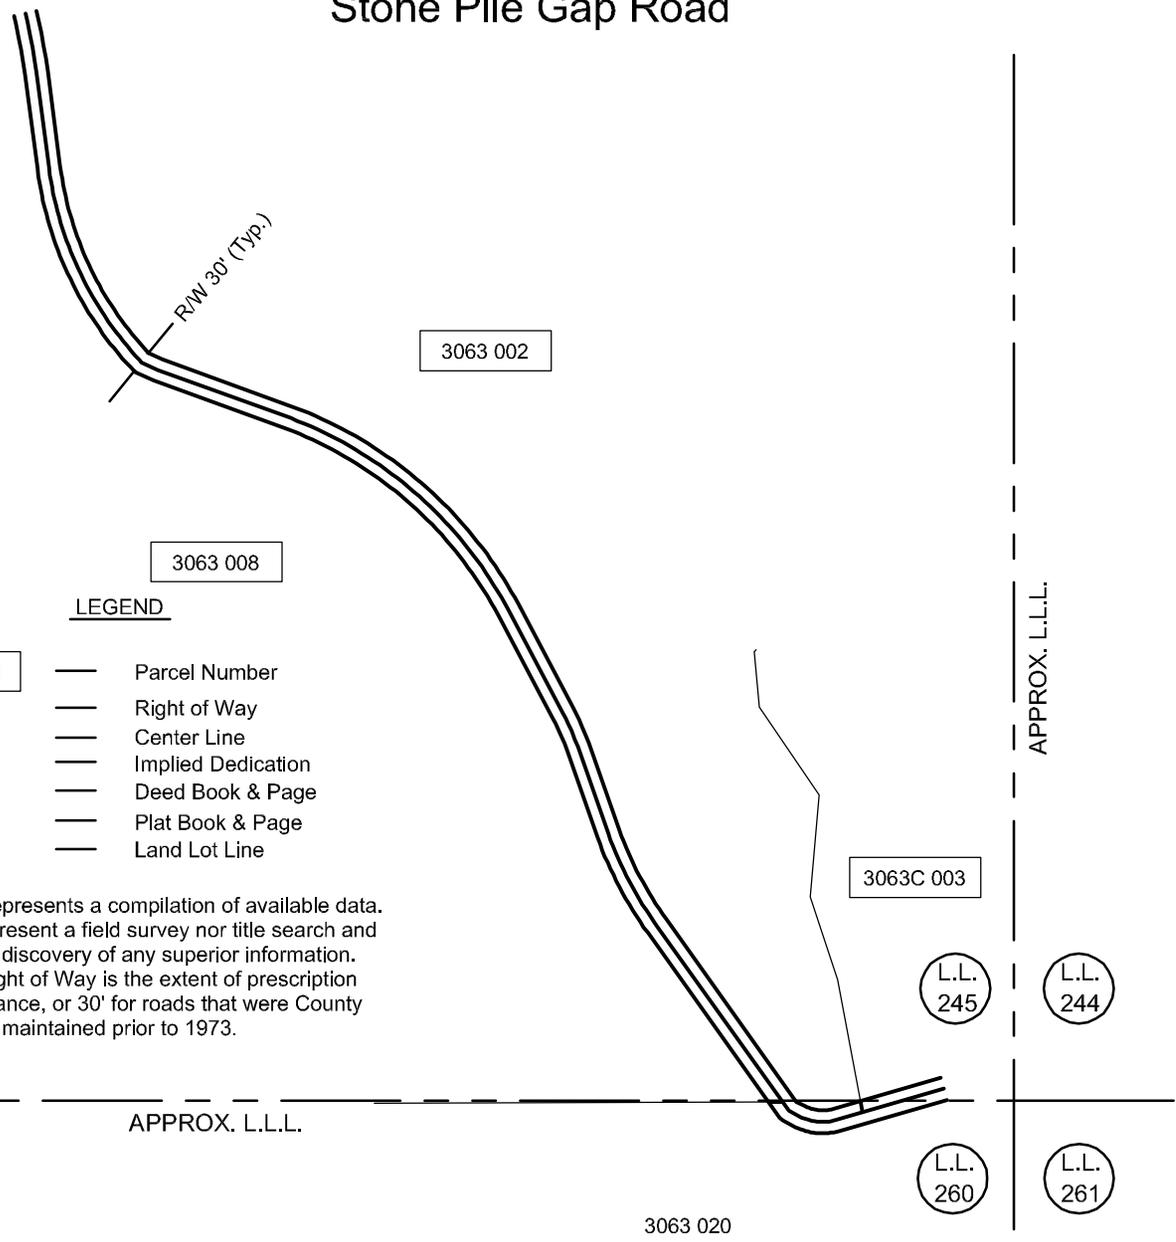

LEGEND

- 5378 099 — Parcel Number
- R/W — Right of Way
- C/L — Center Line
- I.D. — Implied Dedication
- DB, pg — Deed Book & Page
- PB, pg — Plat Book & Page
- L.L.L. — Land Lot Line

This drawing represents a compilation of available data. It does not represent a field survey nor title search and is subject to discovery of any superior information. Minimum Right of Way is the extent of prescription and maintenance, or 30' for roads that were County maintained prior to 1973.

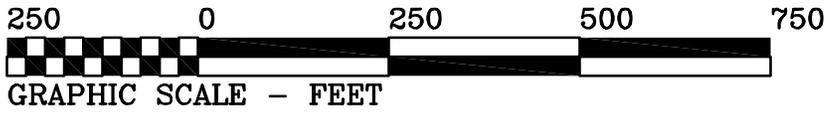

RIGHT OF WAY EXHIBIT	DATE - 10/27/2009
Stone Pile Gap Road	PREPARED BY: SRH
	CHECKED BY: MEC

Stone Pile Gap Road

L.L.
223

L.L.
224

L.L.
246

L.L.
245

APPROX. L.L.L.

LEGEND

5378 099	—	Parcel Number
R/W	—	Right of Way
C/L	—	Center Line
I.D.	—	Implied Dedication
DB, pg	—	Deed Book & Page
PB, pg	—	Plat Book & Page
L.L.L.	—	Land Lot Line

This drawing represents a compilation of available data. It does not represent a field survey nor title search and is subject to discovery of any superior information. Minimum Right of Way is the extent of prescription and maintenance, or 30' for roads that were County maintained prior to 1973.

3063 002

3063 008

R/W 30' (Typ.)

APPROX. L.L.L.



250 0 250 500 750



GRAPHIC SCALE - FEET

RIGHT OF WAY EXHIBIT	DATE - 10/27/2009
Stone Pile Gap Road	PREPARED BY: SRH
	CHECKED BY: MEC