


LEGEND

- 5378 099 — Parcel Number
- R/W — Right of Way
- C/L — Center Line
- I.D. — Implied Dedication
- DB, pg — Deed Book & Page
- PB, pg — Plat Book & Page
- L.L.L. — Land Lot Line

This drawing represents a compilation of available data. It does not represent a field survey nor title search and is subject to discovery of any superior information. Minimum Right of Way is the extent of prescription and maintenance, or 30' for roads that were County maintained prior to 1973.

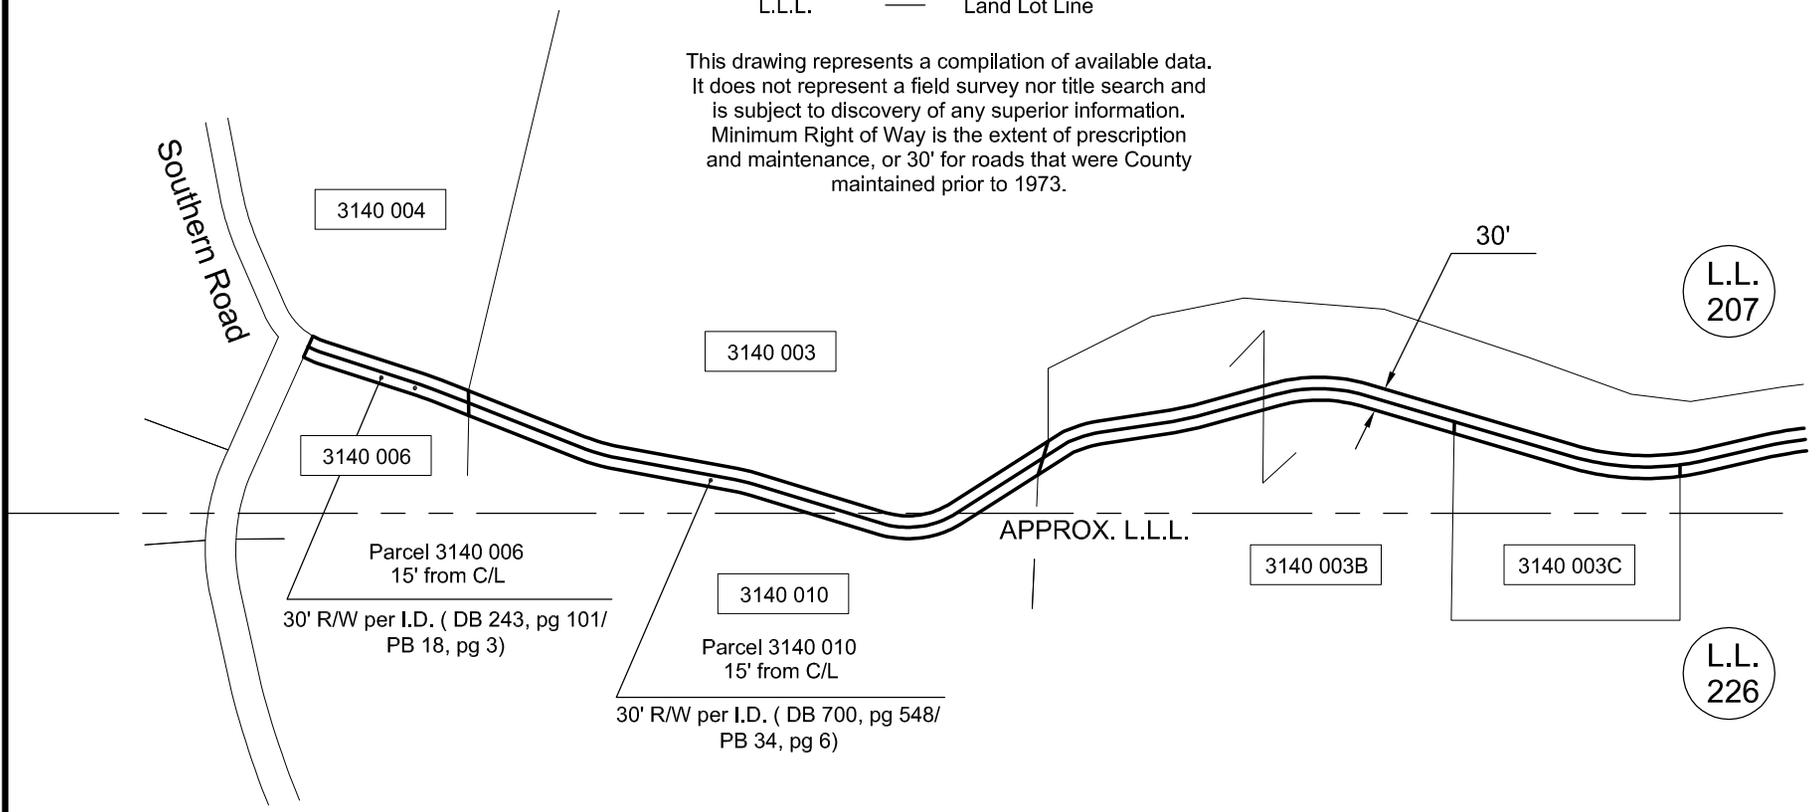

Anderson Creek Road
Limits of Right of Way defined by Prescription

250 0 250 500 750



GRAPHIC SCALE - FEET

RIGHT OF WAY EXHIBIT	DATE - 09/29/2009
Anderson Creek Road	PREPARED BY: SRH
	CHECKED BY: MEC


Anderson Creek Road

Limits of Right of Way defined by Prescription

LEGEND

- | | | |
|----------|---|--------------------|
| 5378 099 | — | Parcel Number |
| R/W | — | Right of Way |
| C/L | — | Center Line |
| I.D. | — | Implied Dedication |
| DB, pg | — | Deed Book & Page |
| PB, pg | — | Plat Book & Page |
| L.L.L. | — | Land Lot Line |

This drawing represents a compilation of available data. It does not represent a field survey nor title search and is subject to discovery of any superior information. Minimum Right of Way is the extent of prescription and maintenance, or 30' for roads that were County maintained prior to 1973.

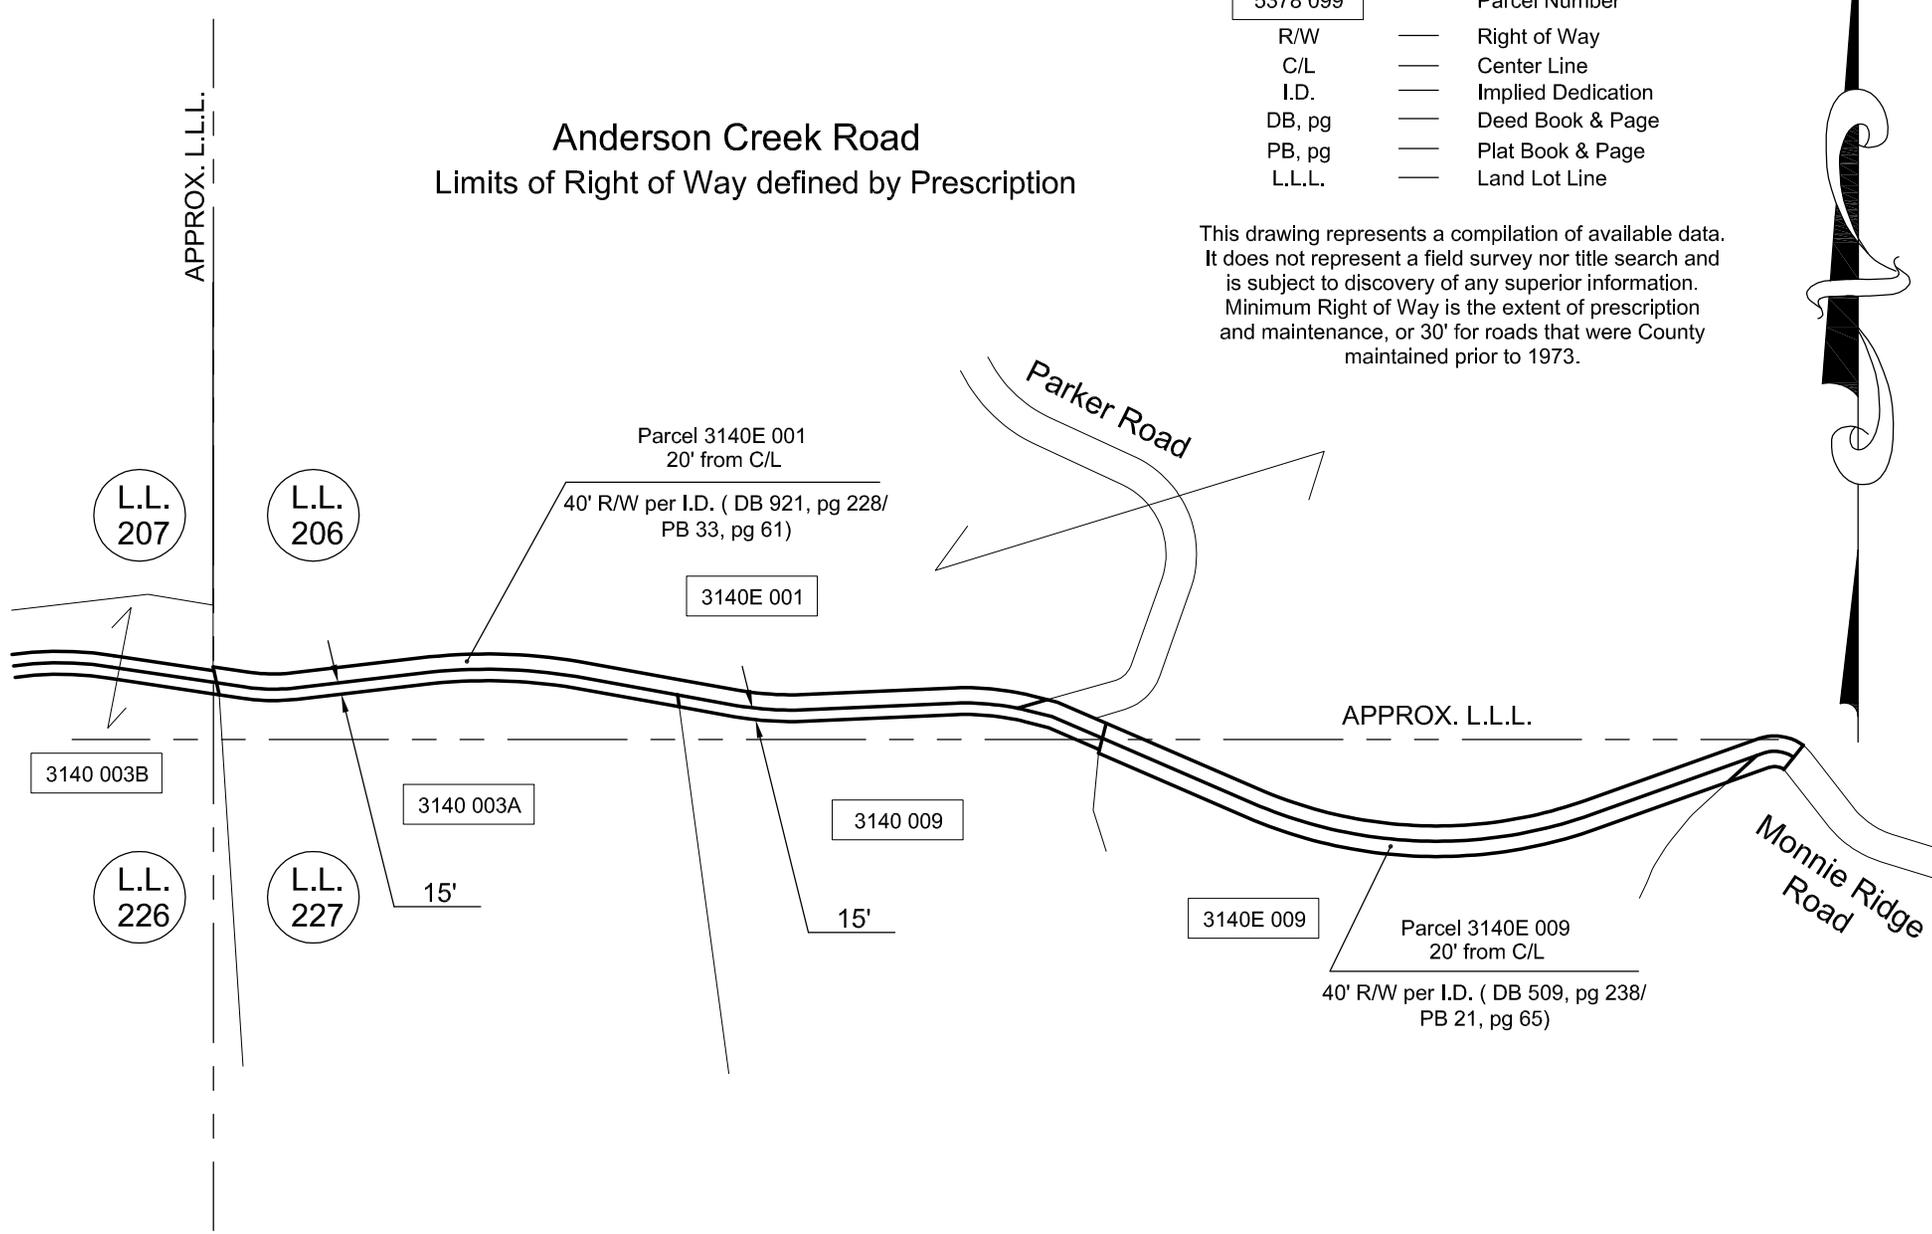

250 0 250 500 750



GRAPHIC SCALE - FEET

RIGHT OF WAY EXHIBIT	DATE - 09/29/2009
Anderson Creek Road	PREPARED BY: SRH
	CHECKED BY: MEC