



LEGEND

- 5378 099 — Parcel Number
- R/W — Right of Way
- C/L — Center Line
- I.D. — Implied Dedication
- DB, pg — Deed Book & Page
- PB, pg — Plat Book & Page
- L.L.L. — Land Lot Line

This drawing represents a compilation of available data. It does not represent a field survey nor title search and is subject to discovery of any superior information. Minimum Right of Way is the extent of prescription and maintenance, or 30' for roads that were County maintained prior to 1973.

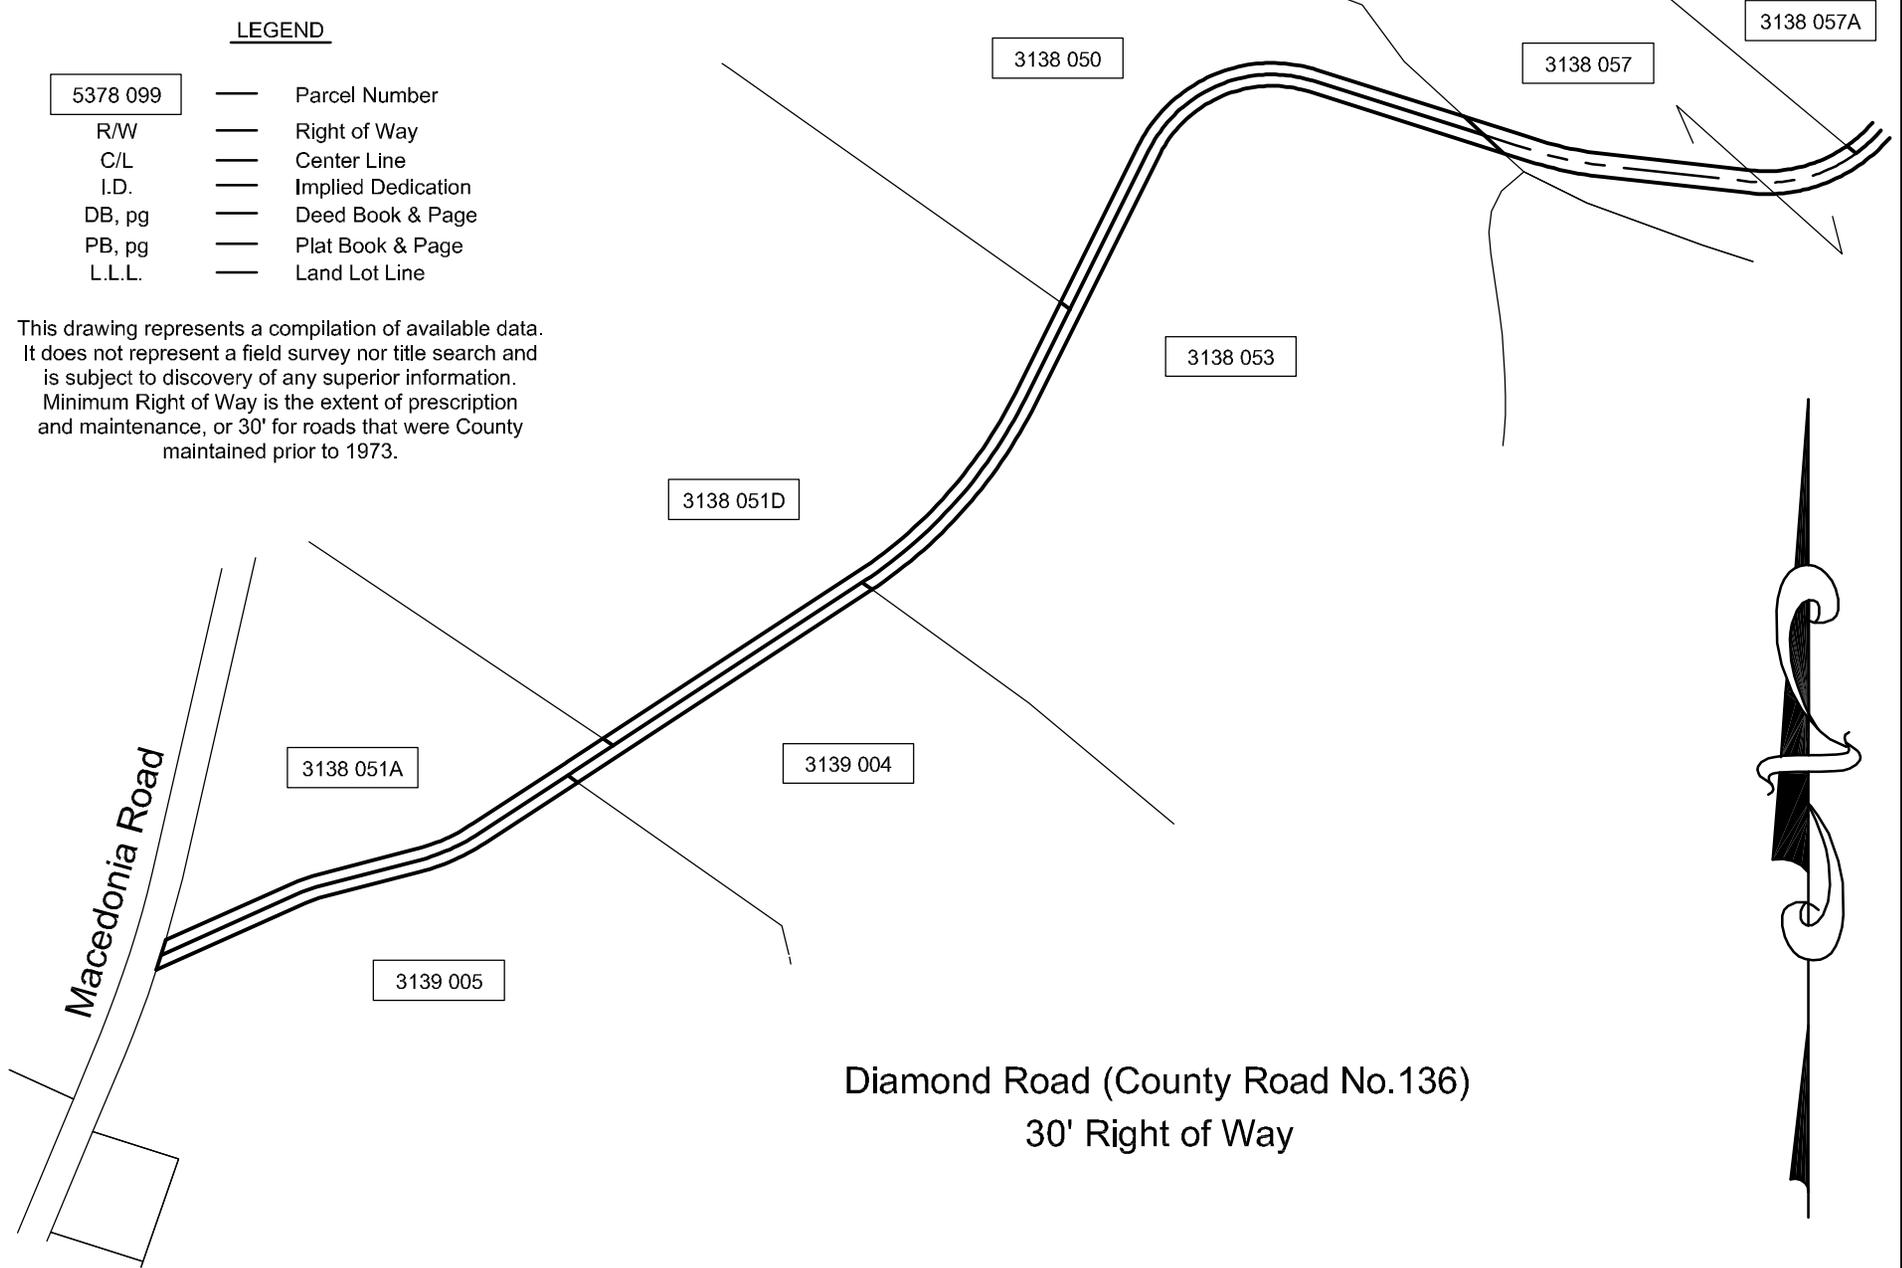

Diamond Road (County Road No.136)
30' Right of Way

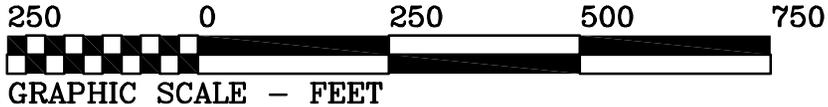

RIGHT OF WAY EXHIBIT	DATE - 06/10/2009
Diamond Road	PREPARED BY: SRH
	CHECKED BY: MEC

LEGEND

- | | | |
|----------|---|--------------------|
| 5378 099 | — | Parcel Number |
| R/W | — | Right of Way |
| C/L | — | Center Line |
| I.D. | — | Implied Dedication |
| DB, pg | — | Deed Book & Page |
| PB, pg | — | Plat Book & Page |
| L.L.L. | — | Land Lot Line |

This drawing represents a compilation of available data. It does not represent a field survey nor title search and is subject to discovery of any superior information. Minimum Right of Way is the extent of prescription and maintenance, or 30' for roads that were County maintained prior to 1973.


Edmondson Road
Edmondson Road

3138 056

Diamond Road (County Road No.136)
30' Right of Way

3138 057A

3138 057

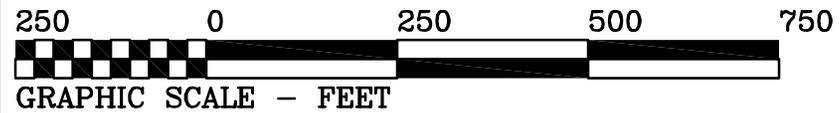

RIGHT OF WAY EXHIBIT	DATE - 06/10/2009
Diamond Road	PREPARED BY: SRH
	CHECKED BY: MEC