


# Hap Holt Road (County Road No. 52)


## LEGEND

5378 099	—	Parcel Number
R/W	—	Right of Way
C/L	—	Center Line
I.D.	—	Implied Dedication
DB, pg	—	Deed Book & Page
PB, pg	—	Plat Book & Page
L.L.L.	—	Land Lot Line

This drawing represents a compilation of available data. It does not represent a field survey nor title search and is subject to discovery of any superior information. Minimum Right of Way is the extent of prescription and maintenance, or 30' for roads that were County maintained prior to 1973.

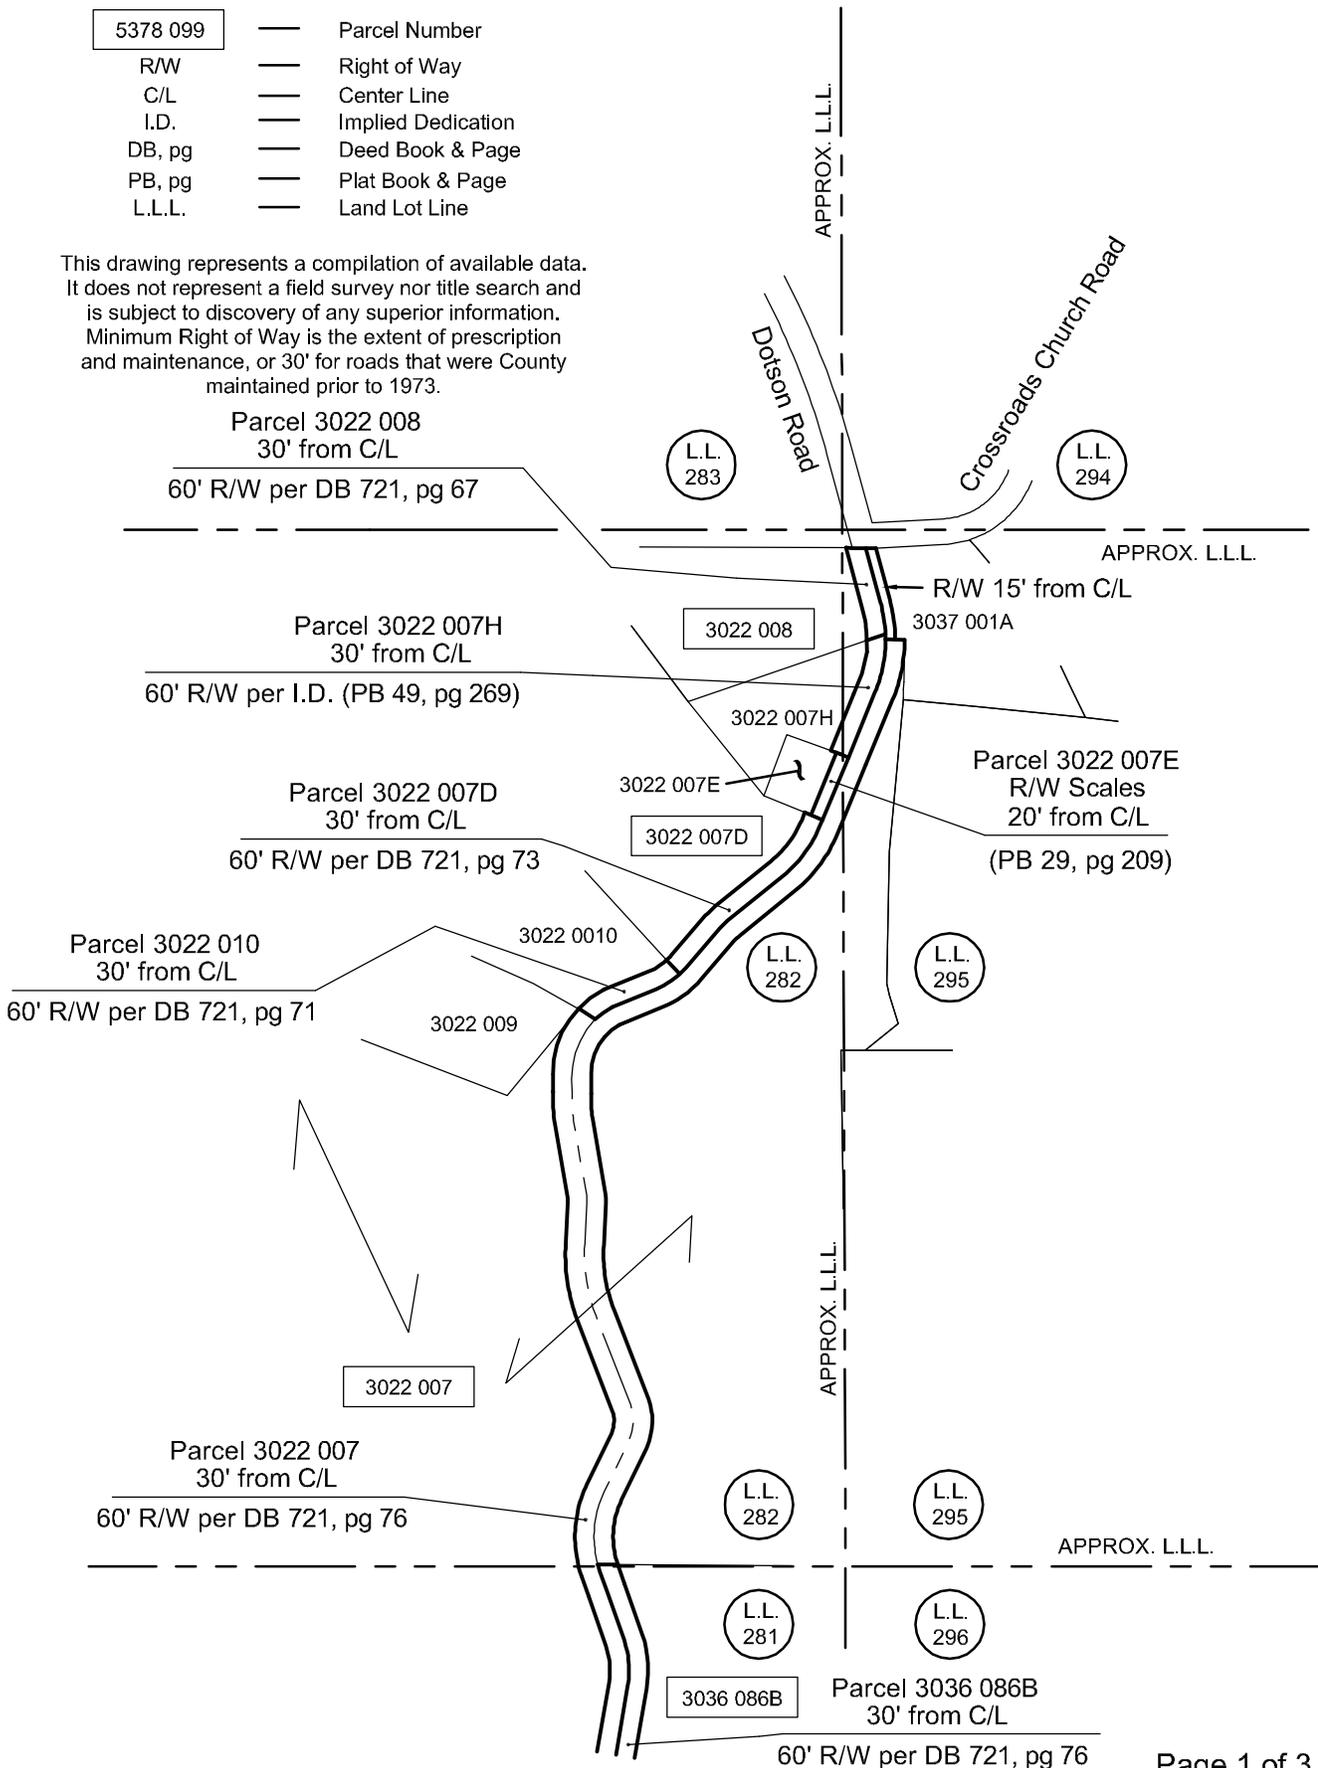

<b>RIGHT OF WAY EXHIBIT</b>	DATE - 05/13/2009
	PREPARED BY: SRH
	CHECKED BY: MEC

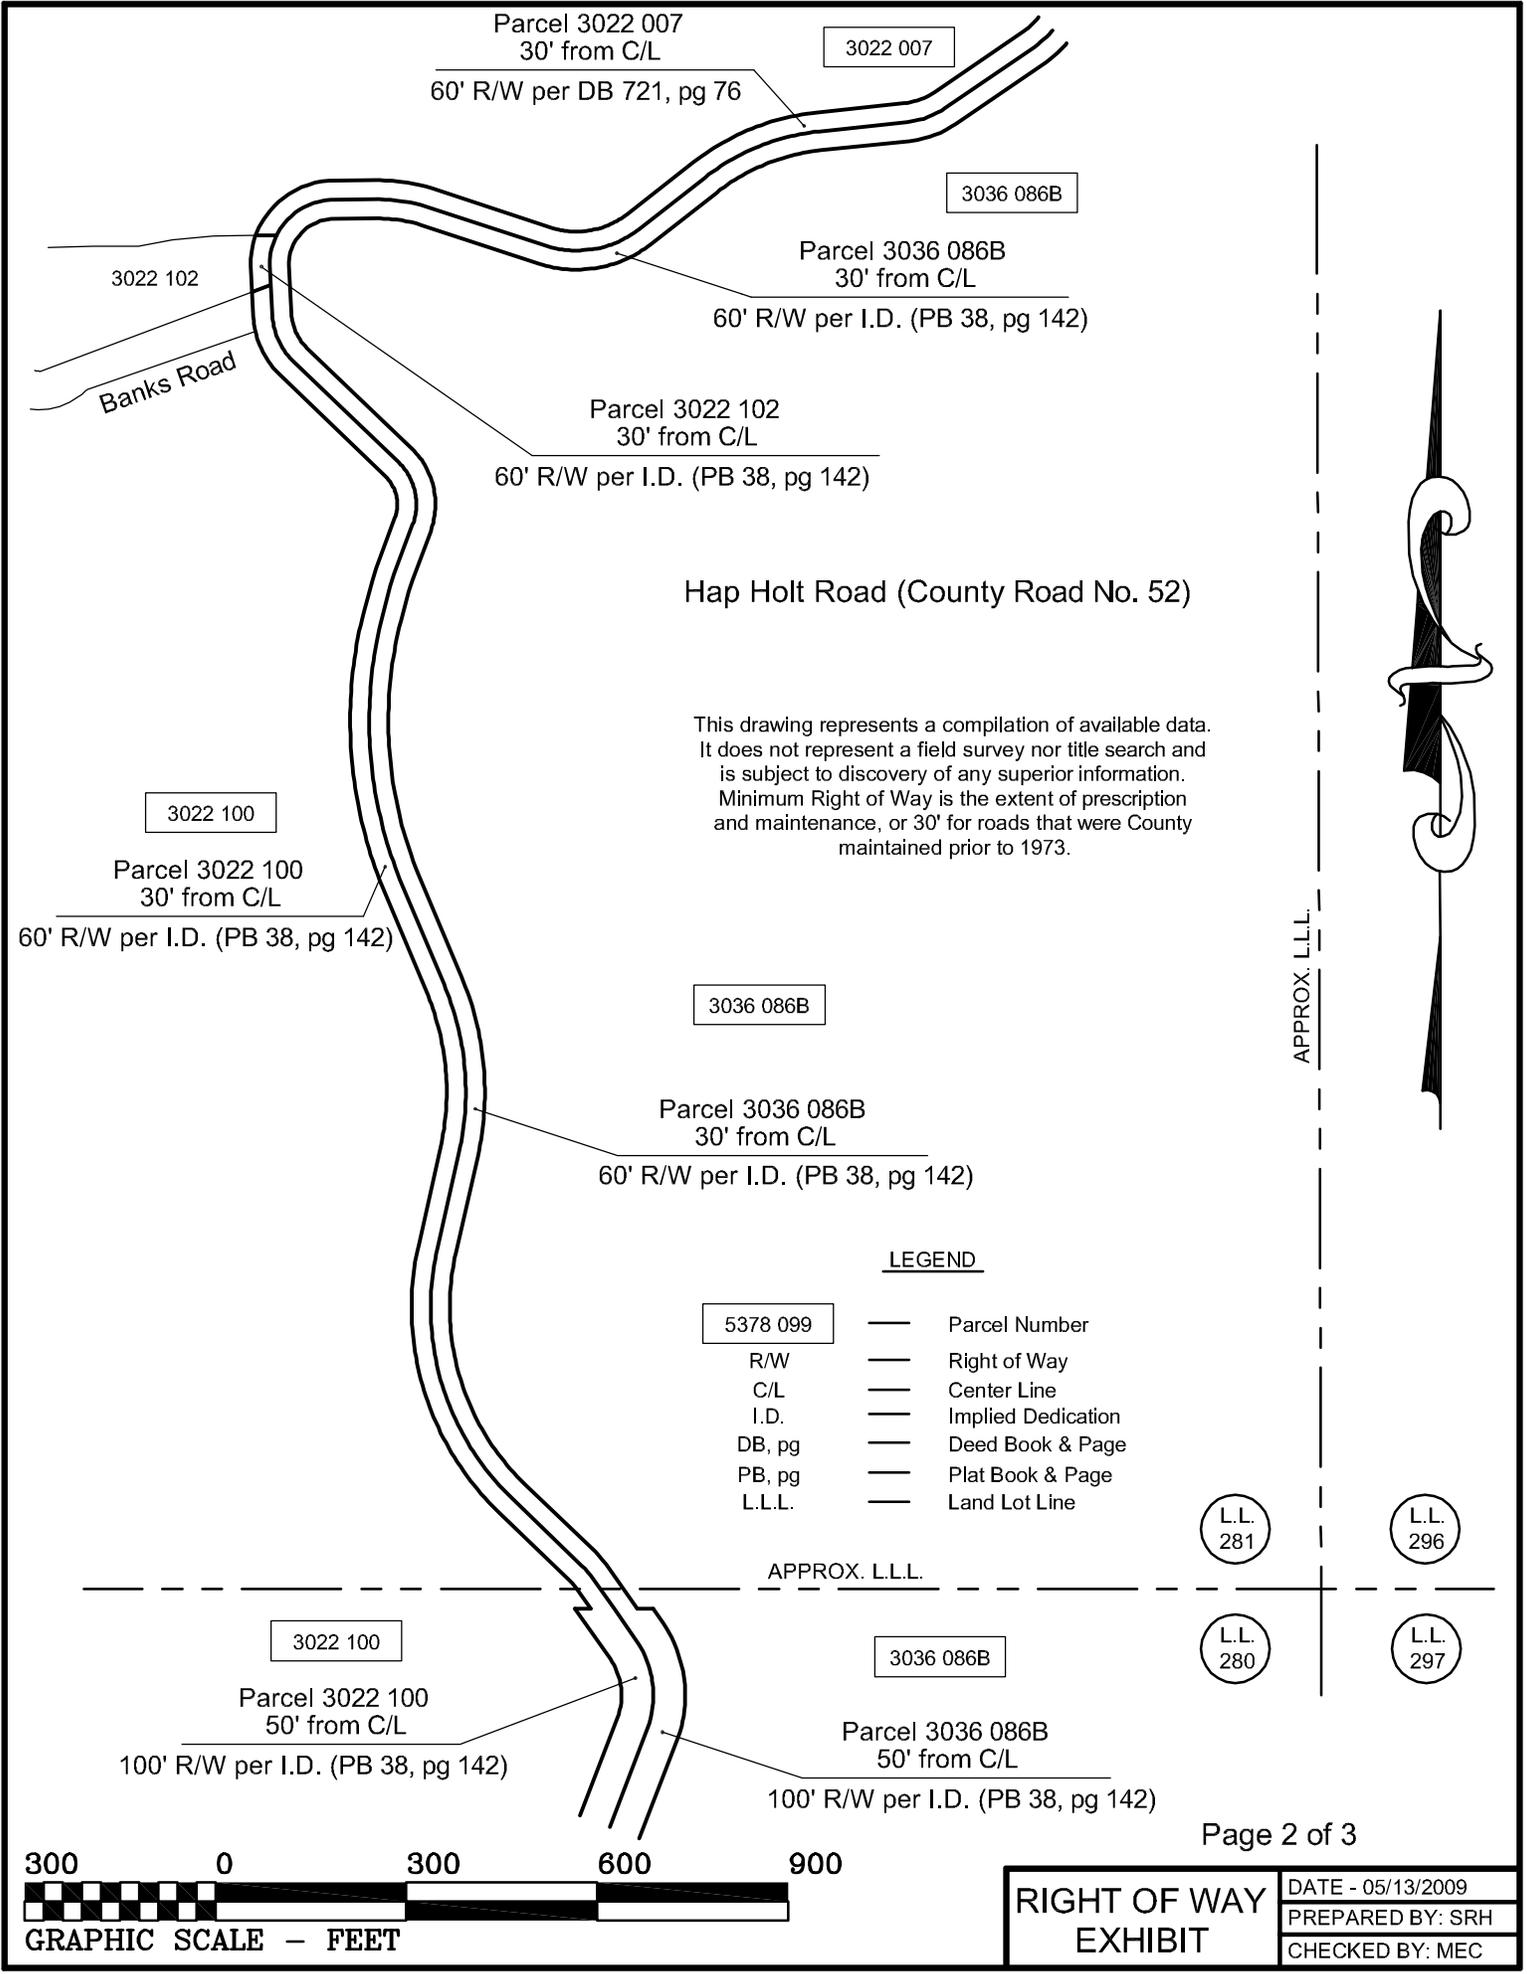

Parcel 3022 007  
30' from C/L

3022 007

60' R/W per DB 721, pg 76

3036 086B

Parcel 3036 086B  
30' from C/L

60' R/W per I.D. (PB 38, pg 142)

3022 102

Banks Road

Parcel 3022 102  
30' from C/L

60' R/W per I.D. (PB 38, pg 142)

Hap Holt Road (County Road No. 52)

This drawing represents a compilation of available data. It does not represent a field survey nor title search and is subject to discovery of any superior information. Minimum Right of Way is the extent of prescription and maintenance, or 30' for roads that were County maintained prior to 1973.

3022 100

Parcel 3022 100  
30' from C/L

60' R/W per I.D. (PB 38, pg 142)

3036 086B

Parcel 3036 086B  
30' from C/L

60' R/W per I.D. (PB 38, pg 142)

LEGEND

5378 099

- Parcel Number
- Right of Way
- Center Line
- Implied Dedication
- Deed Book & Page
- Plat Book & Page
- Land Lot Line

APPROX. L.L.L.

L.L.  
281

L.L.  
296

APPROX. L.L.L.

L.L.  
280

L.L.  
297

3022 100

Parcel 3022 100  
50' from C/L

100' R/W per I.D. (PB 38, pg 142)

3036 086B

Parcel 3036 086B  
50' from C/L

100' R/W per I.D. (PB 38, pg 142)


300 0 300 600 900



GRAPHIC SCALE - FEET

RIGHT OF WAY  
EXHIBIT

DATE - 05/13/2009  
PREPARED BY: SRH  
CHECKED BY: MEC

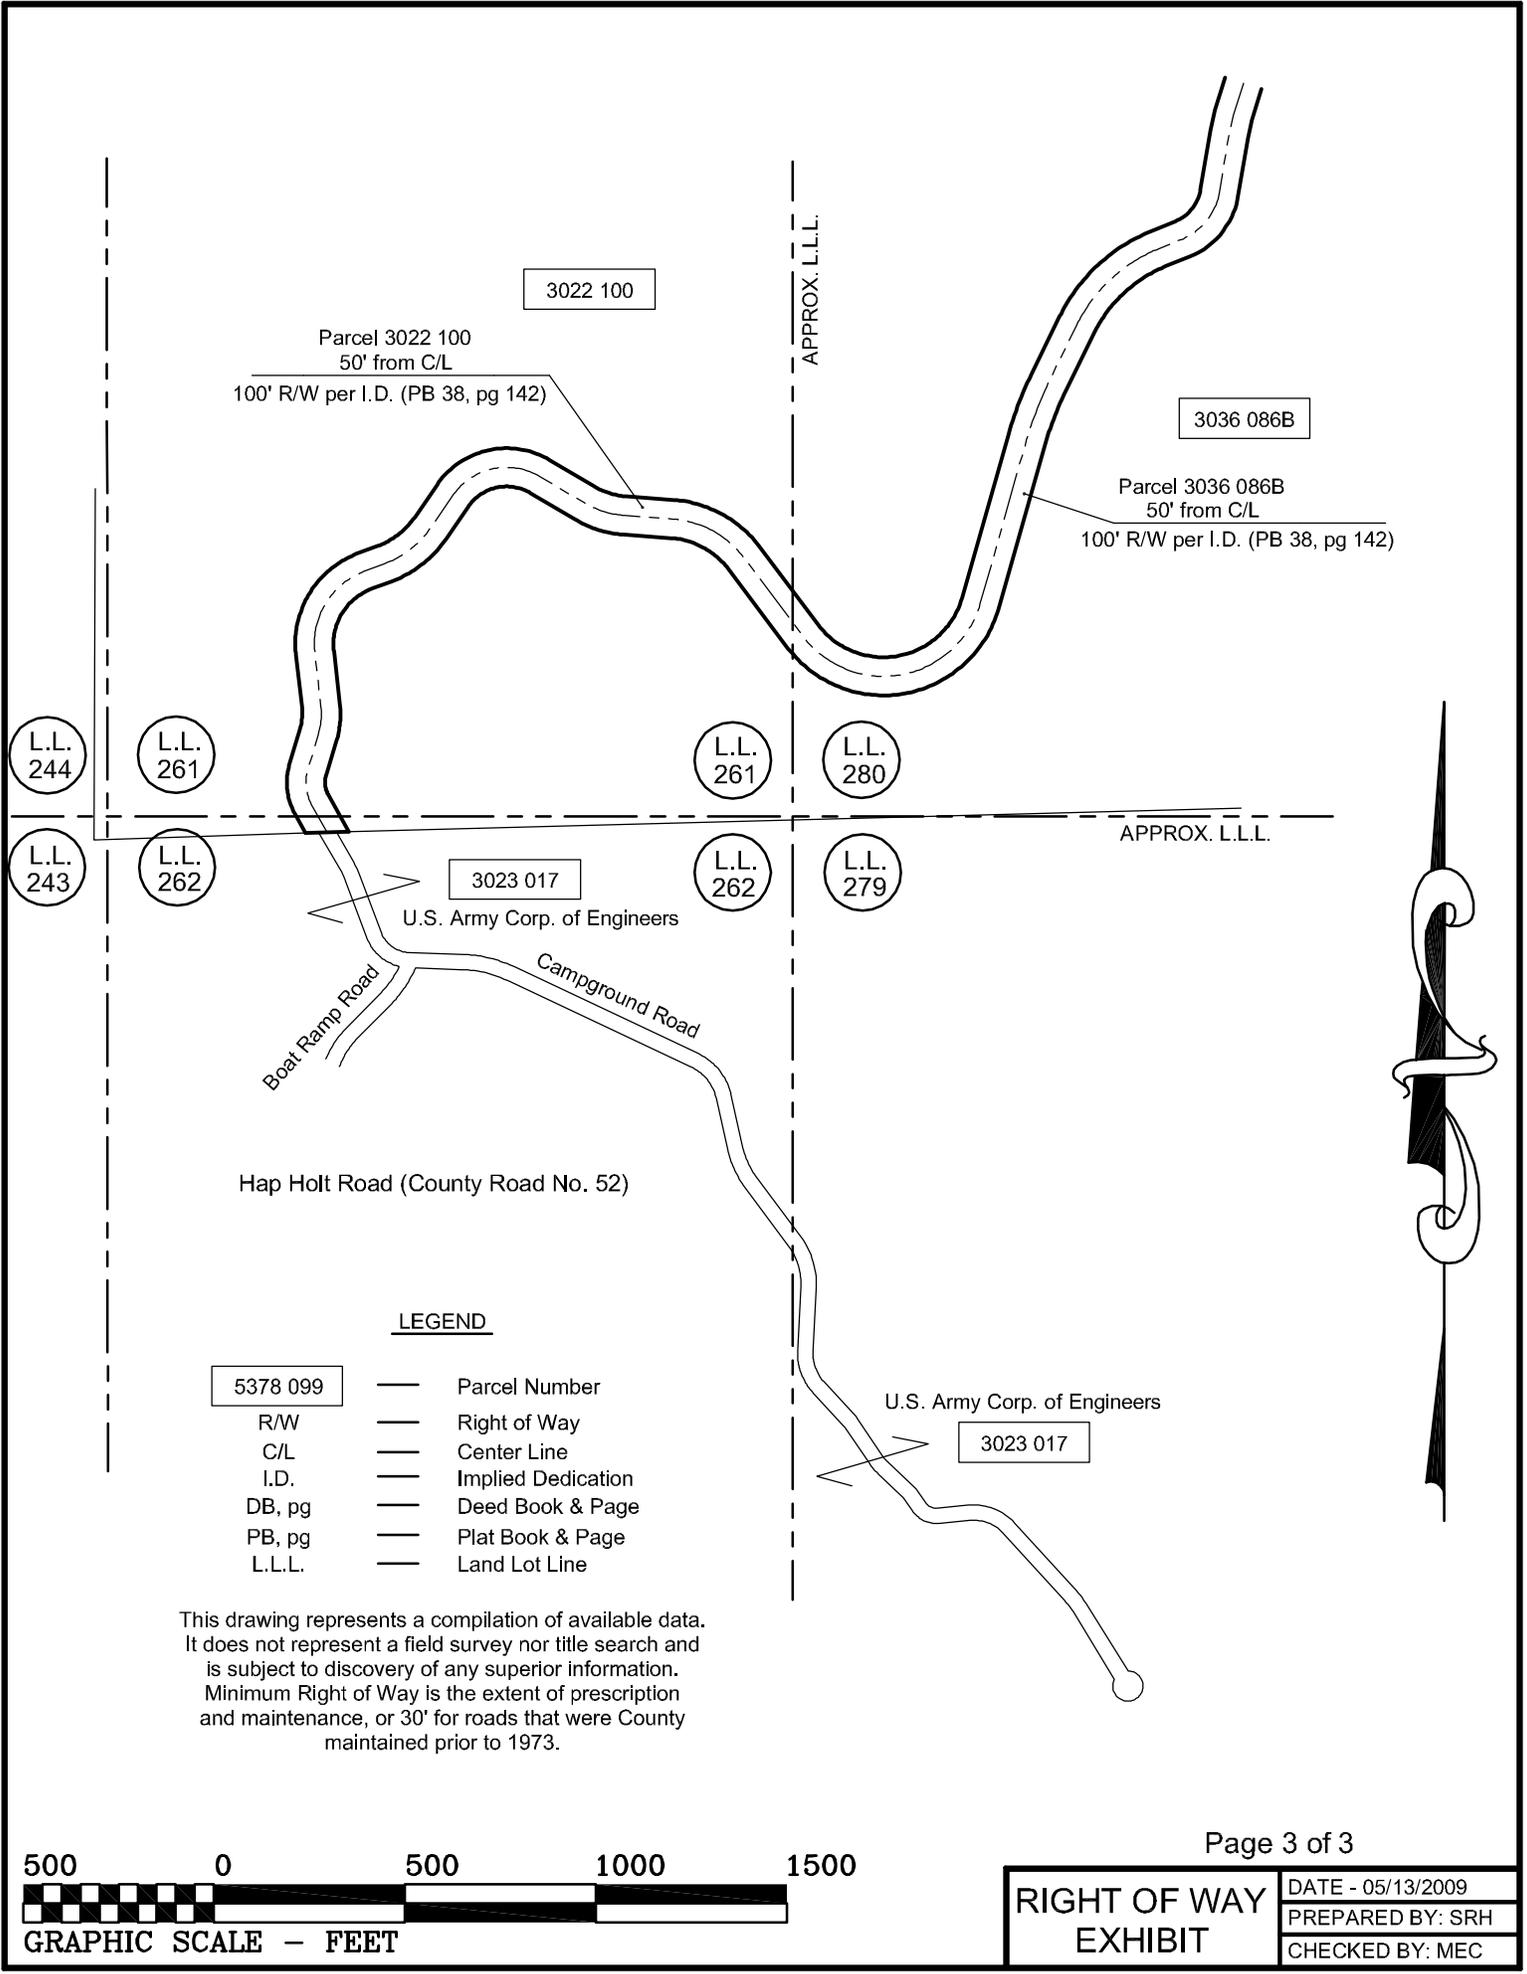

Parcel 3022 100  
50' from C/L  
100' R/W per I.D. (PB 38, pg 142)

3036 086B

Parcel 3036 086B  
50' from C/L  
100' R/W per I.D. (PB 38, pg 142)

L.L.  
244

L.L.  
261

L.L.  
261

L.L.  
280

L.L.  
243

L.L.  
262

L.L.  
262

L.L.  
279

3023 017

U.S. Army Corp. of Engineers

Boat Ramp Road

Campground Road

Hap Holt Road (County Road No. 52)


LEGEND

5378 099	—	Parcel Number
R/W	—	Right of Way
C/L	—	Center Line
I.D.	—	Implied Dedication
DB, pg	—	Deed Book & Page
PB, pg	—	Plat Book & Page
L.L.L.	—	Land Lot Line

U.S. Army Corp. of Engineers

3023 017

This drawing represents a compilation of available data. It does not represent a field survey nor title search and is subject to discovery of any superior information. Minimum Right of Way is the extent of prescription and maintenance, or 30' for roads that were County maintained prior to 1973.

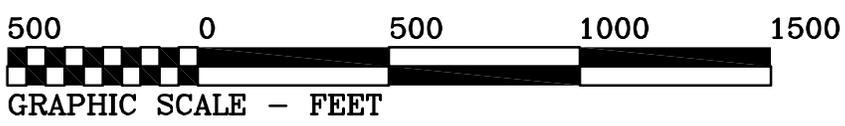

<b>RIGHT OF WAY EXHIBIT</b>	DATE - 05/13/2009
	PREPARED BY: SRH
	CHECKED BY: MEC