

Ralston Road (County Road No. 108)

Burnt Mountain Road

LEGEND

5378 099	—	Parcel Number
R/W	—	Right of Way
C/L	—	Center Line
I.D.	—	Implied Dedication
DB, pg	—	Deed Book & Page
PB, pg	—	Plat Book & Page
L.L.L.	—	Land Lot Line



Parcel 3128 003F
15' from C/L

3128 003F

30' R/W per I.D.(DB 1453, pg 82/
PB 51, pg 58)

Parcel 3128 003E
15' from C/L

3128 003E

30' R/W per I.D.(DB 696, pg 78/
PB 34, pg 43)

R/W 15' from C/L

Parcel 3128 003
15' from C/L

3128 003

30' R/W per I.D.(DB 558, pg 160/
PB 28, pg 218)

3128 014

This drawing represents a compilation of available data.
It does not represent a field survey nor title search and
is subject to discovery of any superior information.
Minimum Right of Way is the extent of prescription
and maintenance, or 30' for roads that were County
maintained prior to 1973.

APPROX. L.L.L.

3128 018
Parcel 3128 018
15' from C/L

L.L.
257

L.L.
258

30' R/W per I.D.(DB 674, pg 487/
PB 20, pg 135)

L.L.
284

L.L.
283

3128 015

30' R/W (Typ.)


3128 017

APPROX. L.L.L.



RIGHT OF WAY EXHIBIT	DATE - 2/17/2010
Ralston Road	PREPARED BY: SRH
	CHECKED BY: MEC

Ralston Road (County Road No. 108)

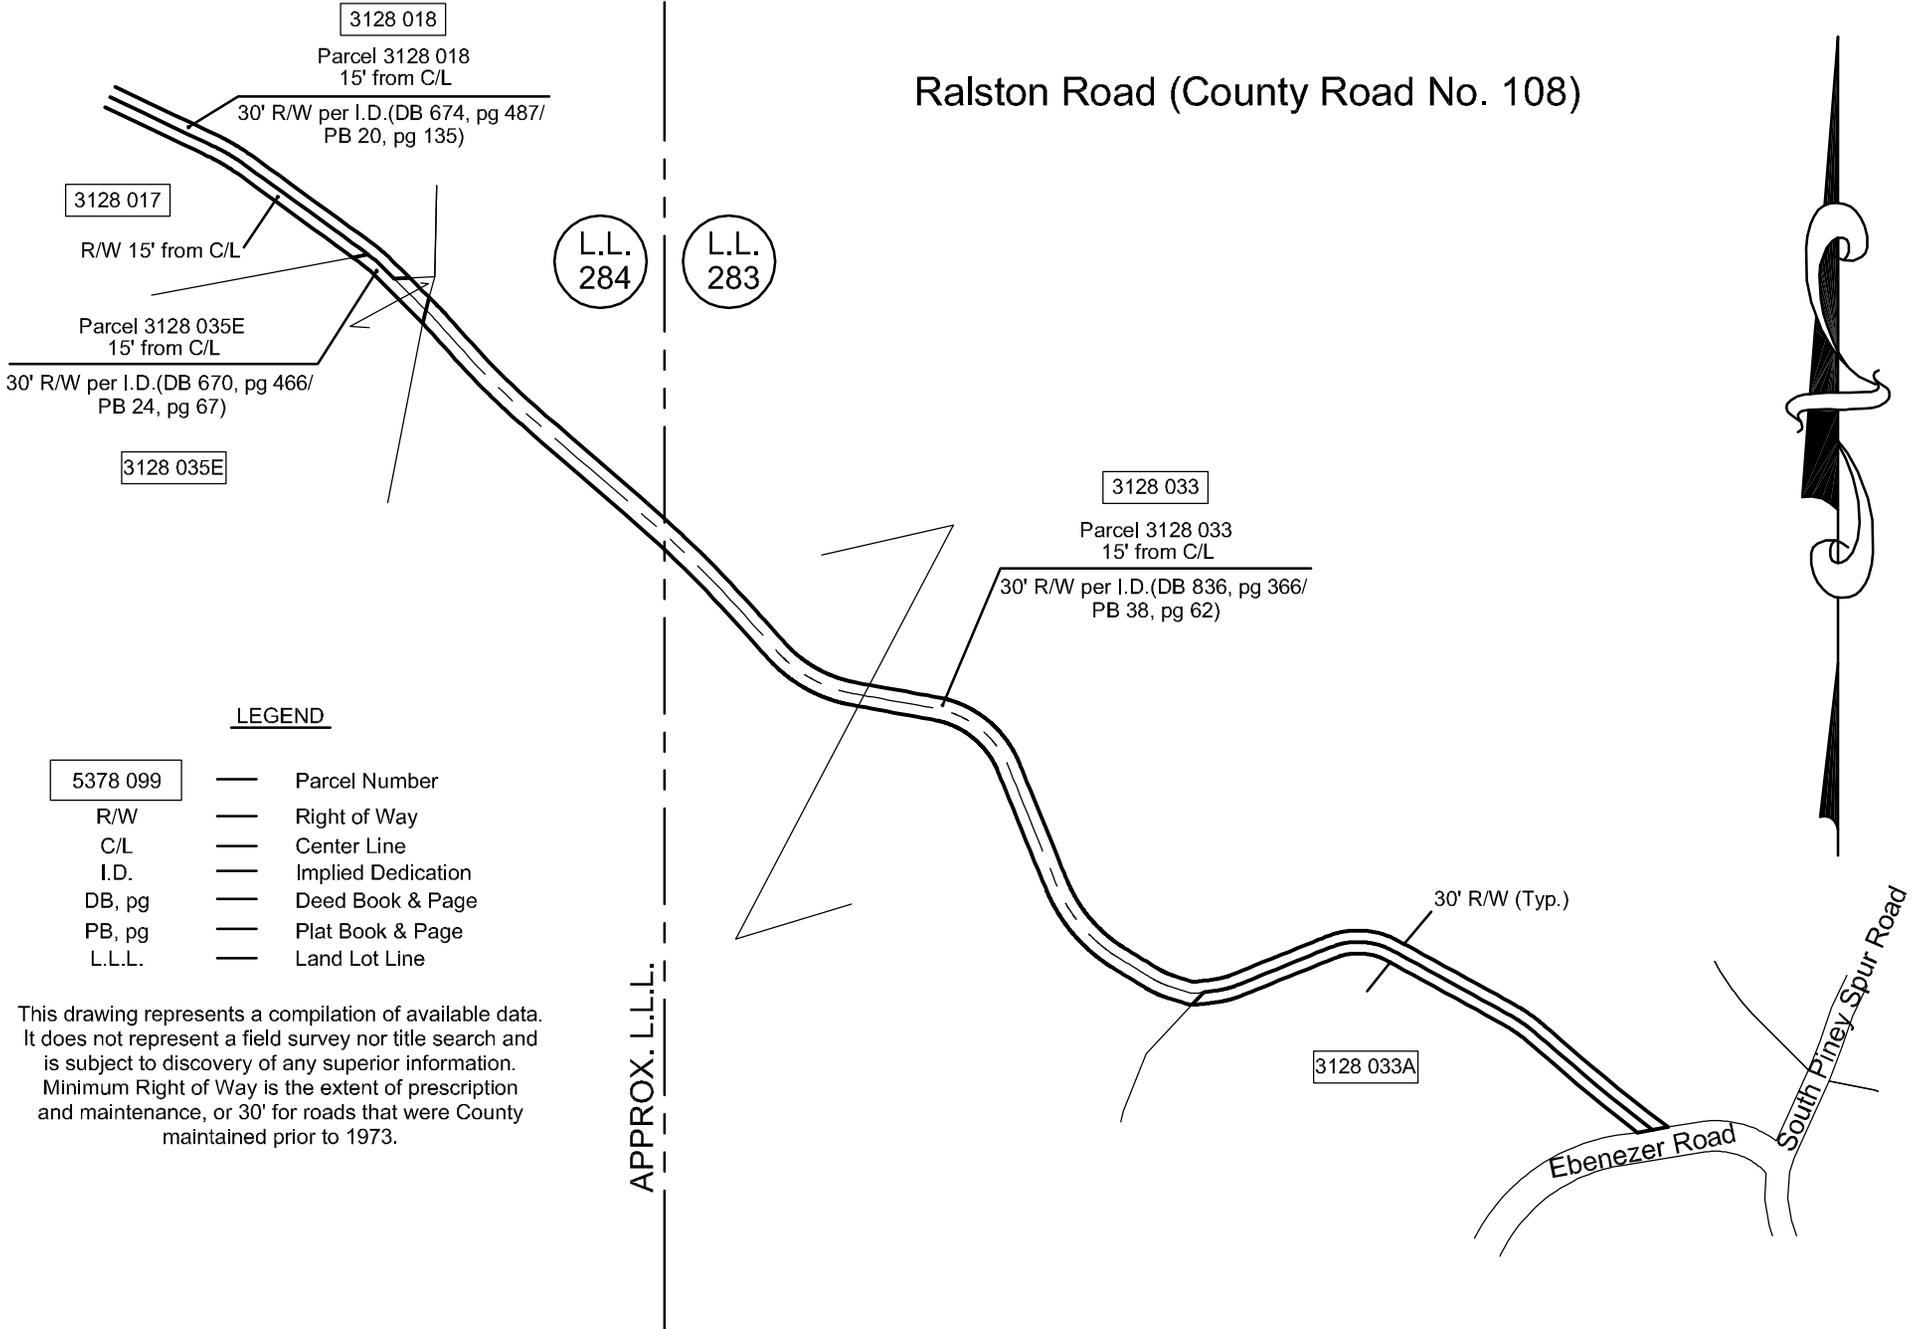

LEGEND

- | | | |
|----------|---|--------------------|
| 5378 099 | — | Parcel Number |
| R/W | — | Right of Way |
| C/L | — | Center Line |
| I.D. | — | Implied Dedication |
| DB, pg | — | Deed Book & Page |
| PB, pg | — | Plat Book & Page |
| L.L.L. | — | Land Lot Line |

This drawing represents a compilation of available data. It does not represent a field survey nor title search and is subject to discovery of any superior information. Minimum Right of Way is the extent of prescription and maintenance, or 30' for roads that were County maintained prior to 1973.

APPROX. L.L.L.

250 0 250 500 750



GRAPHIC SCALE - FEET

RIGHT OF WAY EXHIBIT	DATE -2/17/2010
Ralston Road	PREPARED BY: SRH
	CHECKED BY: MEC