

**LEGEND**


5378 099	—	Parcel Number
R/W	—	Right of Way
C/L	—	Center Line
I.D.	—	Implied Dedication
DB, pg	—	Deed Book & Page
PB, pg	—	Plat Book & Page
L.L.L.	—	Land Lot Line

This drawing represents a compilation of available data. It does not represent a field survey nor title search and is subject to discovery of any superior information. Minimum Right of Way is the extent of prescription and maintenance, or 30' for roads that were County maintained prior to 1973.

APPROX. L.L.L.

**Ruby Ridge Drive**

Parcel 3027C 001A  
15' from C/L  
30' R/W per I.D. (PB 47, pg 43)

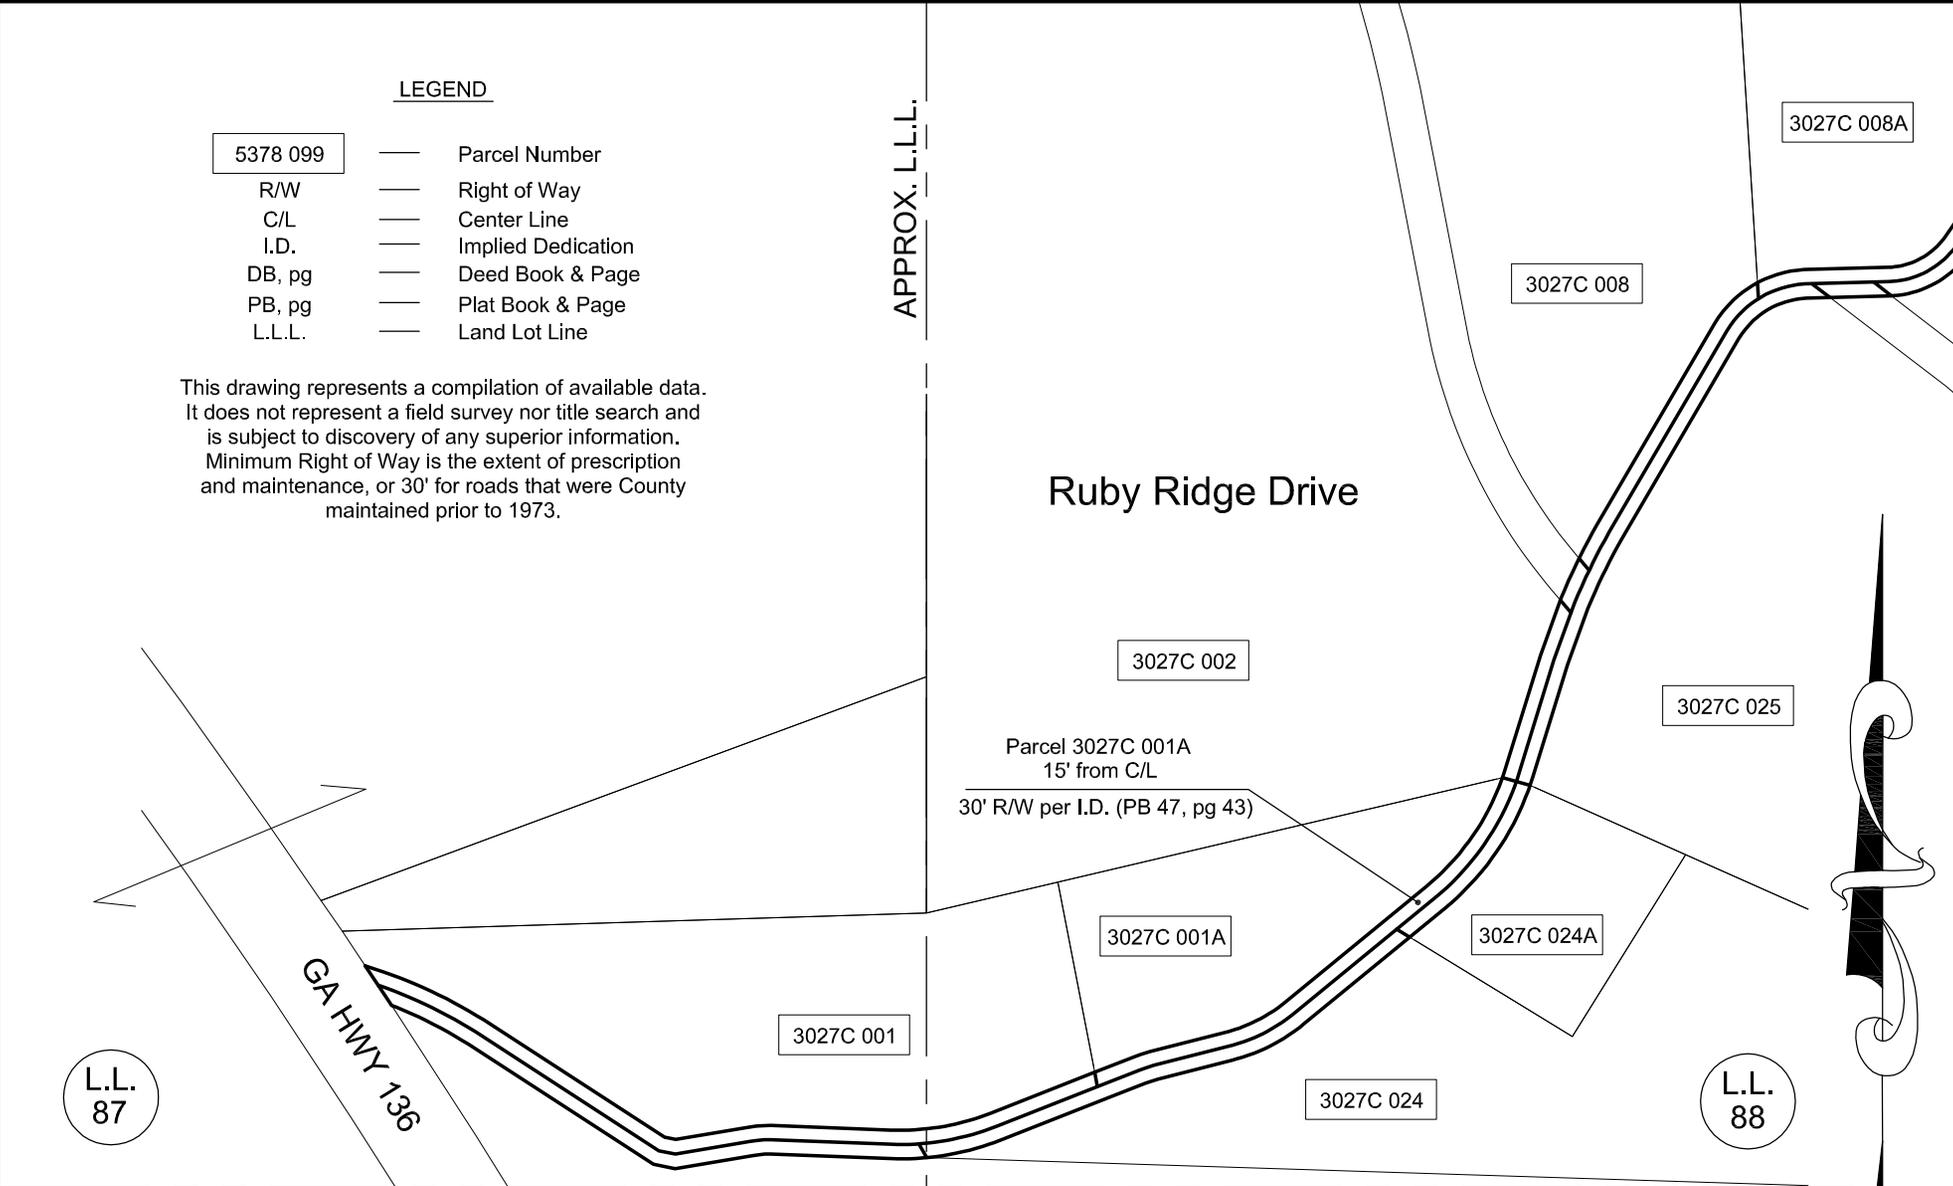

L.L.  
87

L.L.  
88

L.L.  
94

L.L.  
93

APPROX. L.L.L.



RIGHT OF WAY EXHIBIT	DATE - 09/02/2009
Ruby Ridge Drive	PREPARED BY: WJB
	CHECKED BY: MEC

APPROX. L.L.L.

L.L.  
2


L.L.  
35

**LEGEND**

- 5378 099 — Parcel Number
- R/W — Right of Way
- C/L — Center Line
- I.D. — Implied Dedication
- DB, pg — Deed Book & Page
- PB, pg — Plat Book & Page
- L.L.L. — Land Lot Line

### Ruby Ridge Drive

This drawing represents a compilation of available data. It does not represent a field survey nor title search and is subject to discovery of any superior information. Minimum Right of Way is the extent of prescription and maintenance, or 30' for roads that were County maintained prior to 1973.

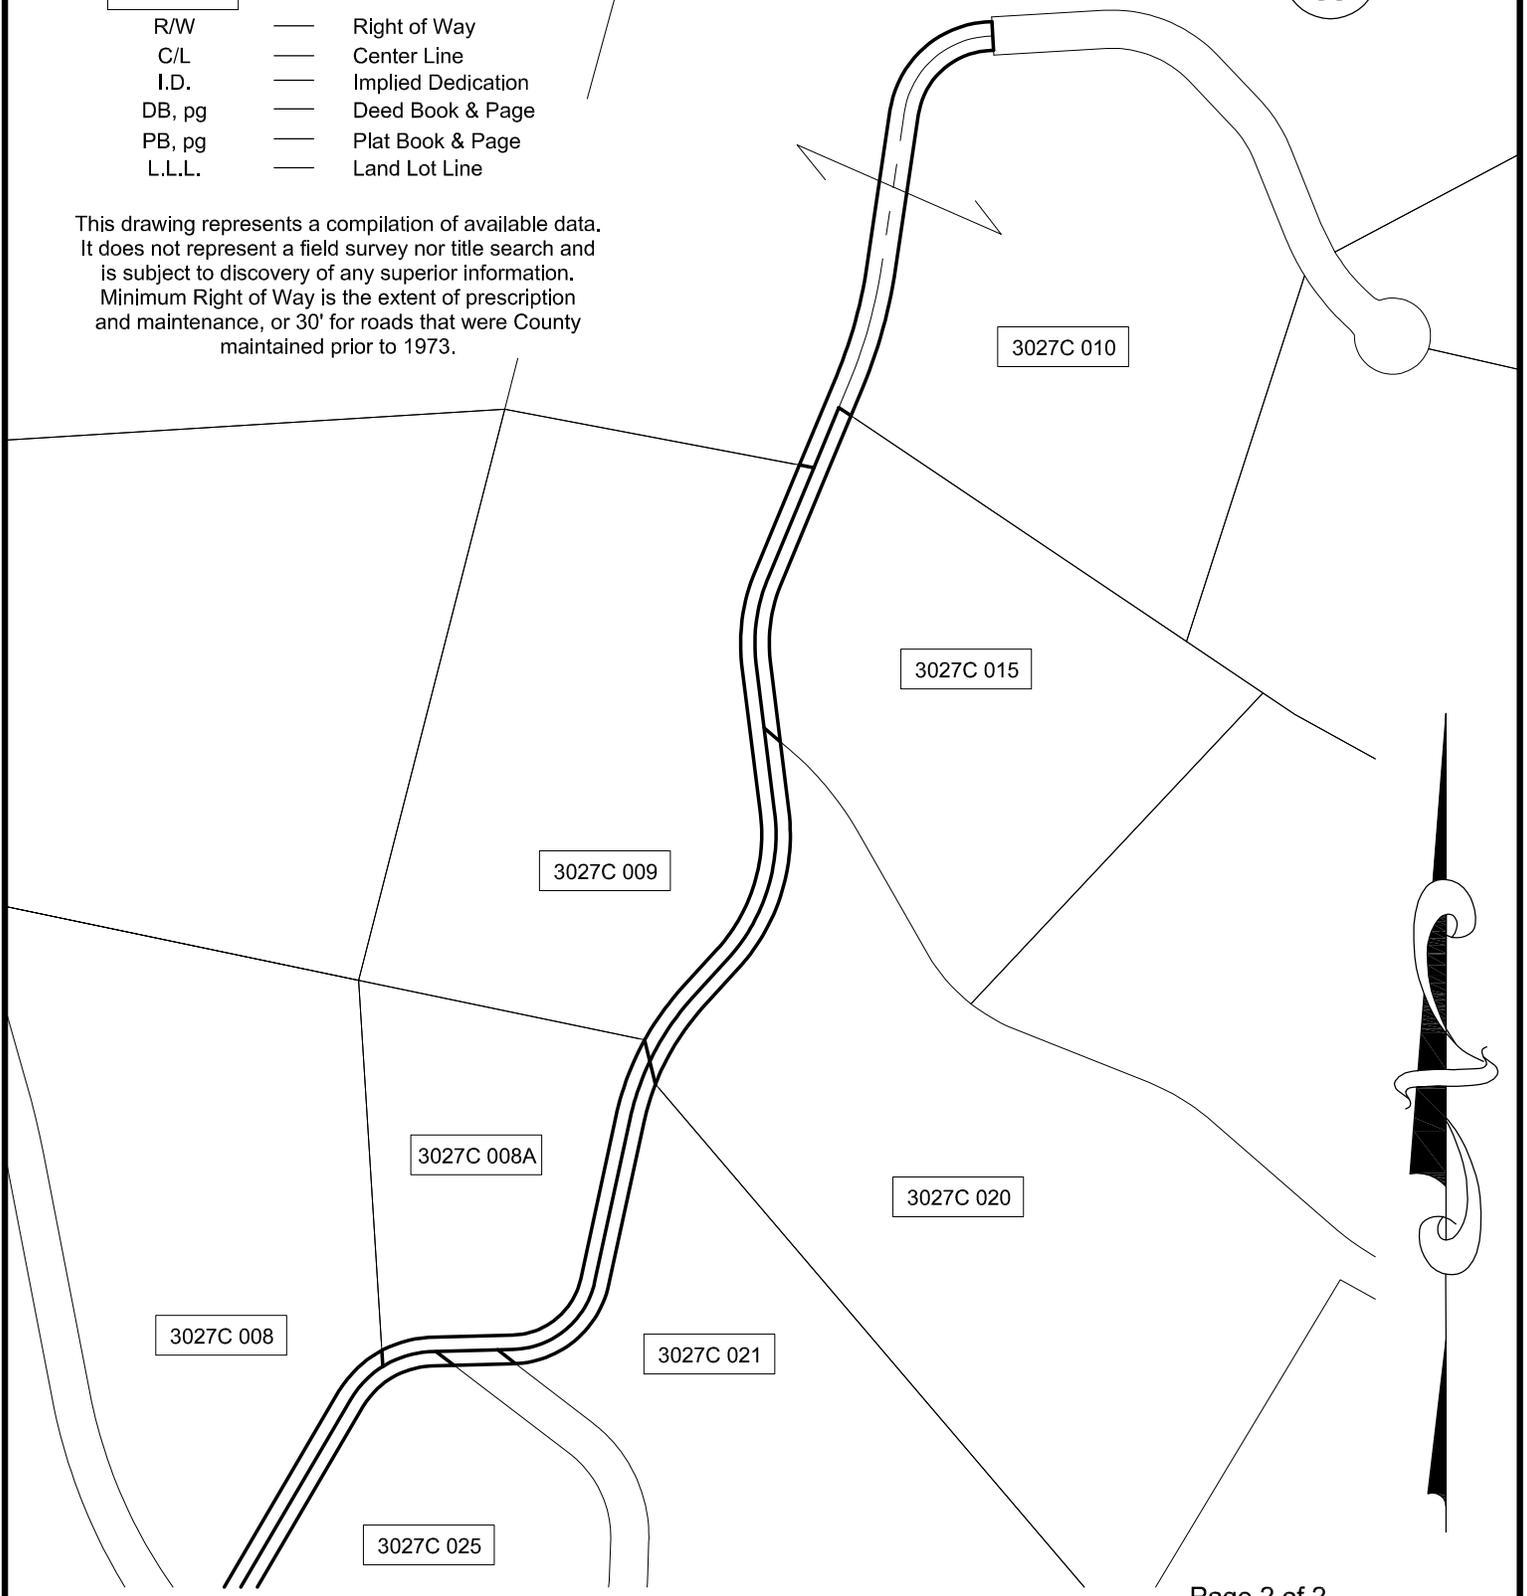

GRAPHIC SCALE - FEET

RIGHT OF WAY EXHIBIT	DATE - 09/02/2009
Ruby Ridge Drive	PREPARED BY: WJB
	CHECKED BY: MEC