


LEGEND

- 5378 099 — Parcel Number
- R/W — Right of Way
- C/L — Center Line
- I.D. — Implied Dedication
- DB, pg — Deed Book & Page
- PB, pg — Plat Book & Page
- L.L.L. — Land Lot Line

South Orchard Circle 50' Right of Way

50' Right of Way Per Subdivision Plat (PB 1, pg 64)


This drawing represents a compilation of available data. It does not represent a field survey nor title search and is subject to discovery of any superior information. Minimum Right of Way is the extent of prescription and maintenance, or 30' for roads that were County maintained prior to 1973.

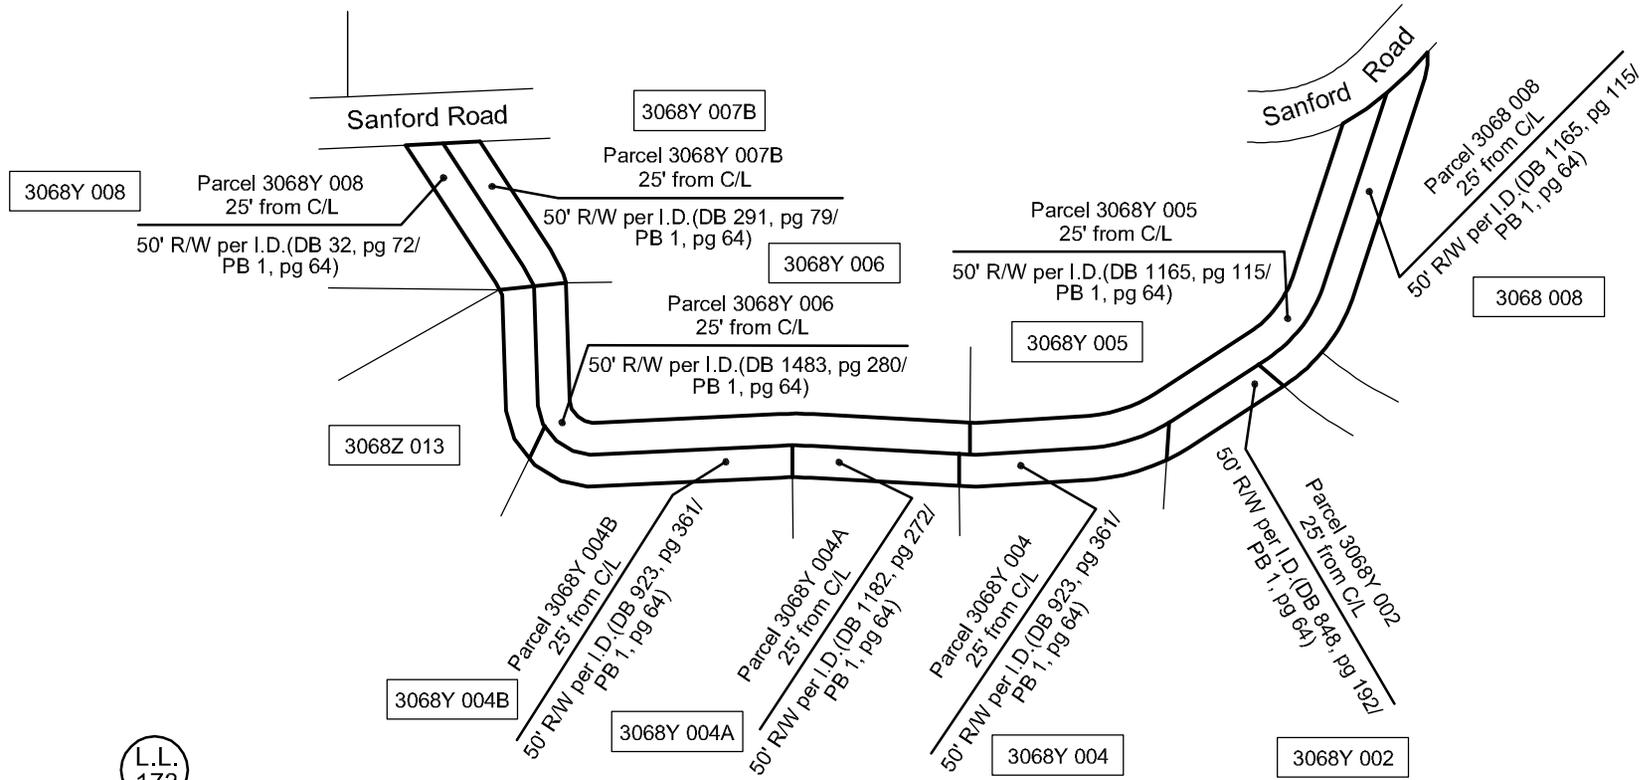

L.L.
173

L.L.
188

APPROX. L.L.L.

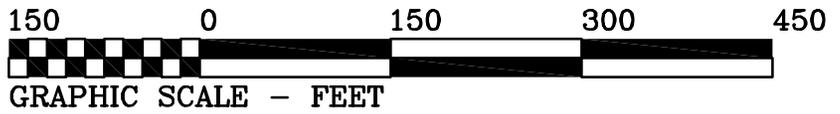

RIGHT OF WAY EXHIBIT	DATE - 9/13/2010
South Orchard Circle	PREPARED BY: SRH
	CHECKED BY: MEC