


L.L.
249

L.L.
256

APPROX. L.L.L.

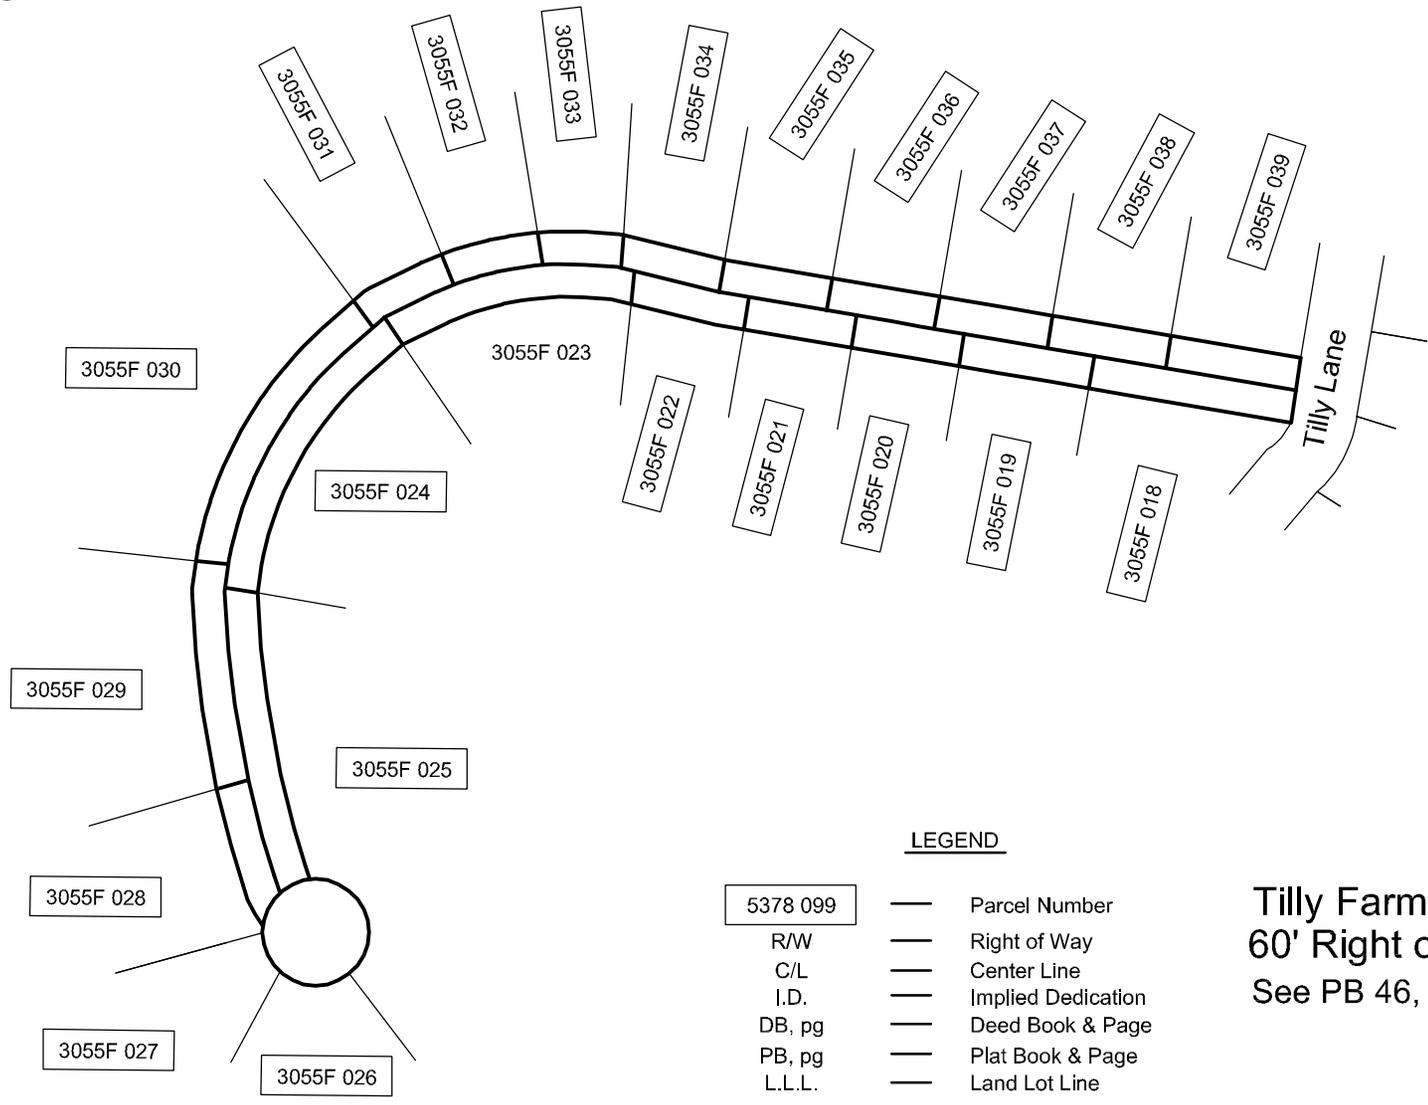

LEGEND

- 5378 099 — Parcel Number
- R/W — Right of Way
- C/L — Center Line
- I.D. — Implied Dedication
- DB, pg — Deed Book & Page
- PB, pg — Plat Book & Page
- L.L.L. — Land Lot Line

Tilly Farm Road
60' Right of Way
 See PB 46, pg 246

This drawing represents a compilation of available data. It does not represent a field survey nor title search and is subject to discovery of any superior information. Minimum Right of Way is the extent of prescription and maintenance, or 30' for roads that were County maintained prior to 1973.



GRAPHIC SCALE - FEET

| | |
|----------------------|------------------|
| RIGHT OF WAY EXHIBIT | DATE - 8/20/2010 |
| Tilly Farm Road | PREPARED BY: SRH |
| | CHECKED BY: MEC |