


Turtle Ridge Road (County Road No.266) 30' Right of Way

APPROXIMATE END OF COUNTY
MAINTENANCE @ 4350' +/-

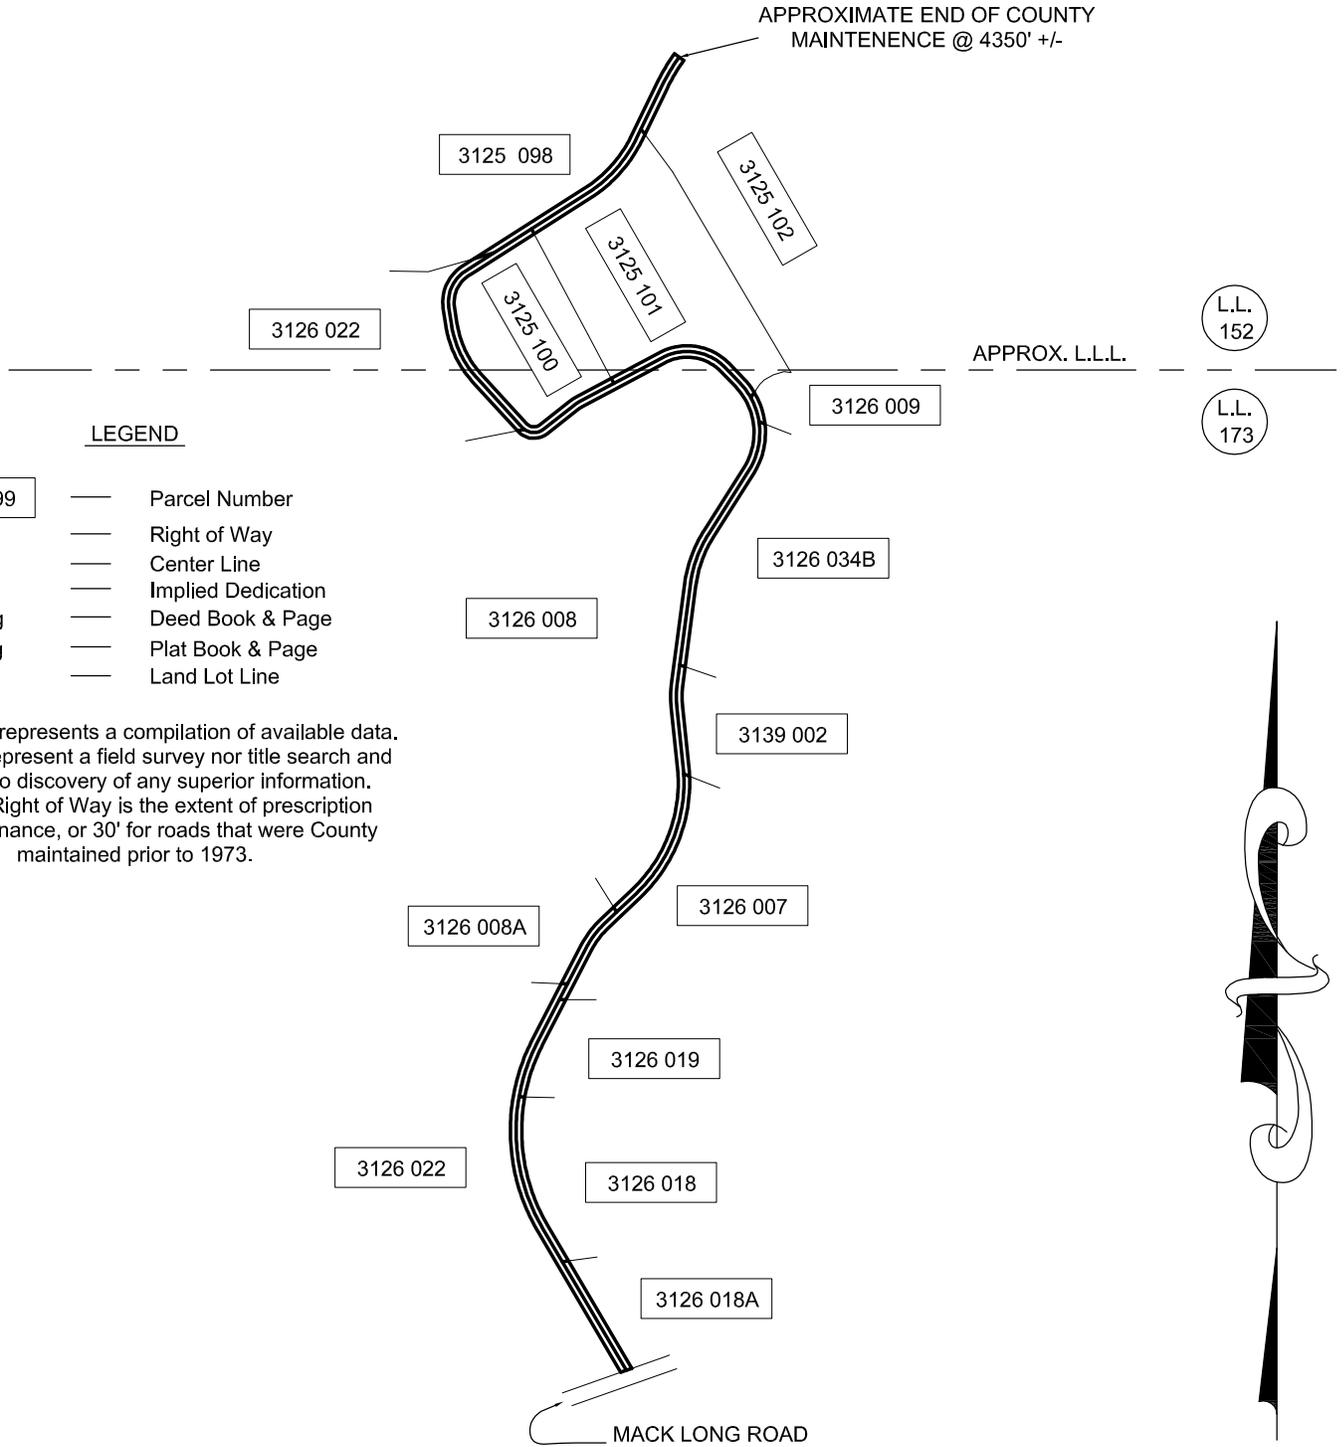

LEGEND

- | | | |
|----------|---|--------------------|
| 5378 099 | — | Parcel Number |
| R/W | — | Right of Way |
| C/L | — | Center Line |
| I.D. | — | Implied Dedication |
| DB, pg | — | Deed Book & Page |
| PB, pg | — | Plat Book & Page |
| L.L.L. | — | Land Lot Line |

This drawing represents a compilation of available data. It does not represent a field survey nor title search and is subject to discovery of any superior information. Minimum Right of Way is the extent of prescription and maintenance, or 30' for roads that were County maintained prior to 1973.



RIGHT OF WAY EXHIBIT	DATE - 03/05/2010
TURTLE RIDGE ROAD	PREPARED BY: JCM
	CHECKED BY: MEC